

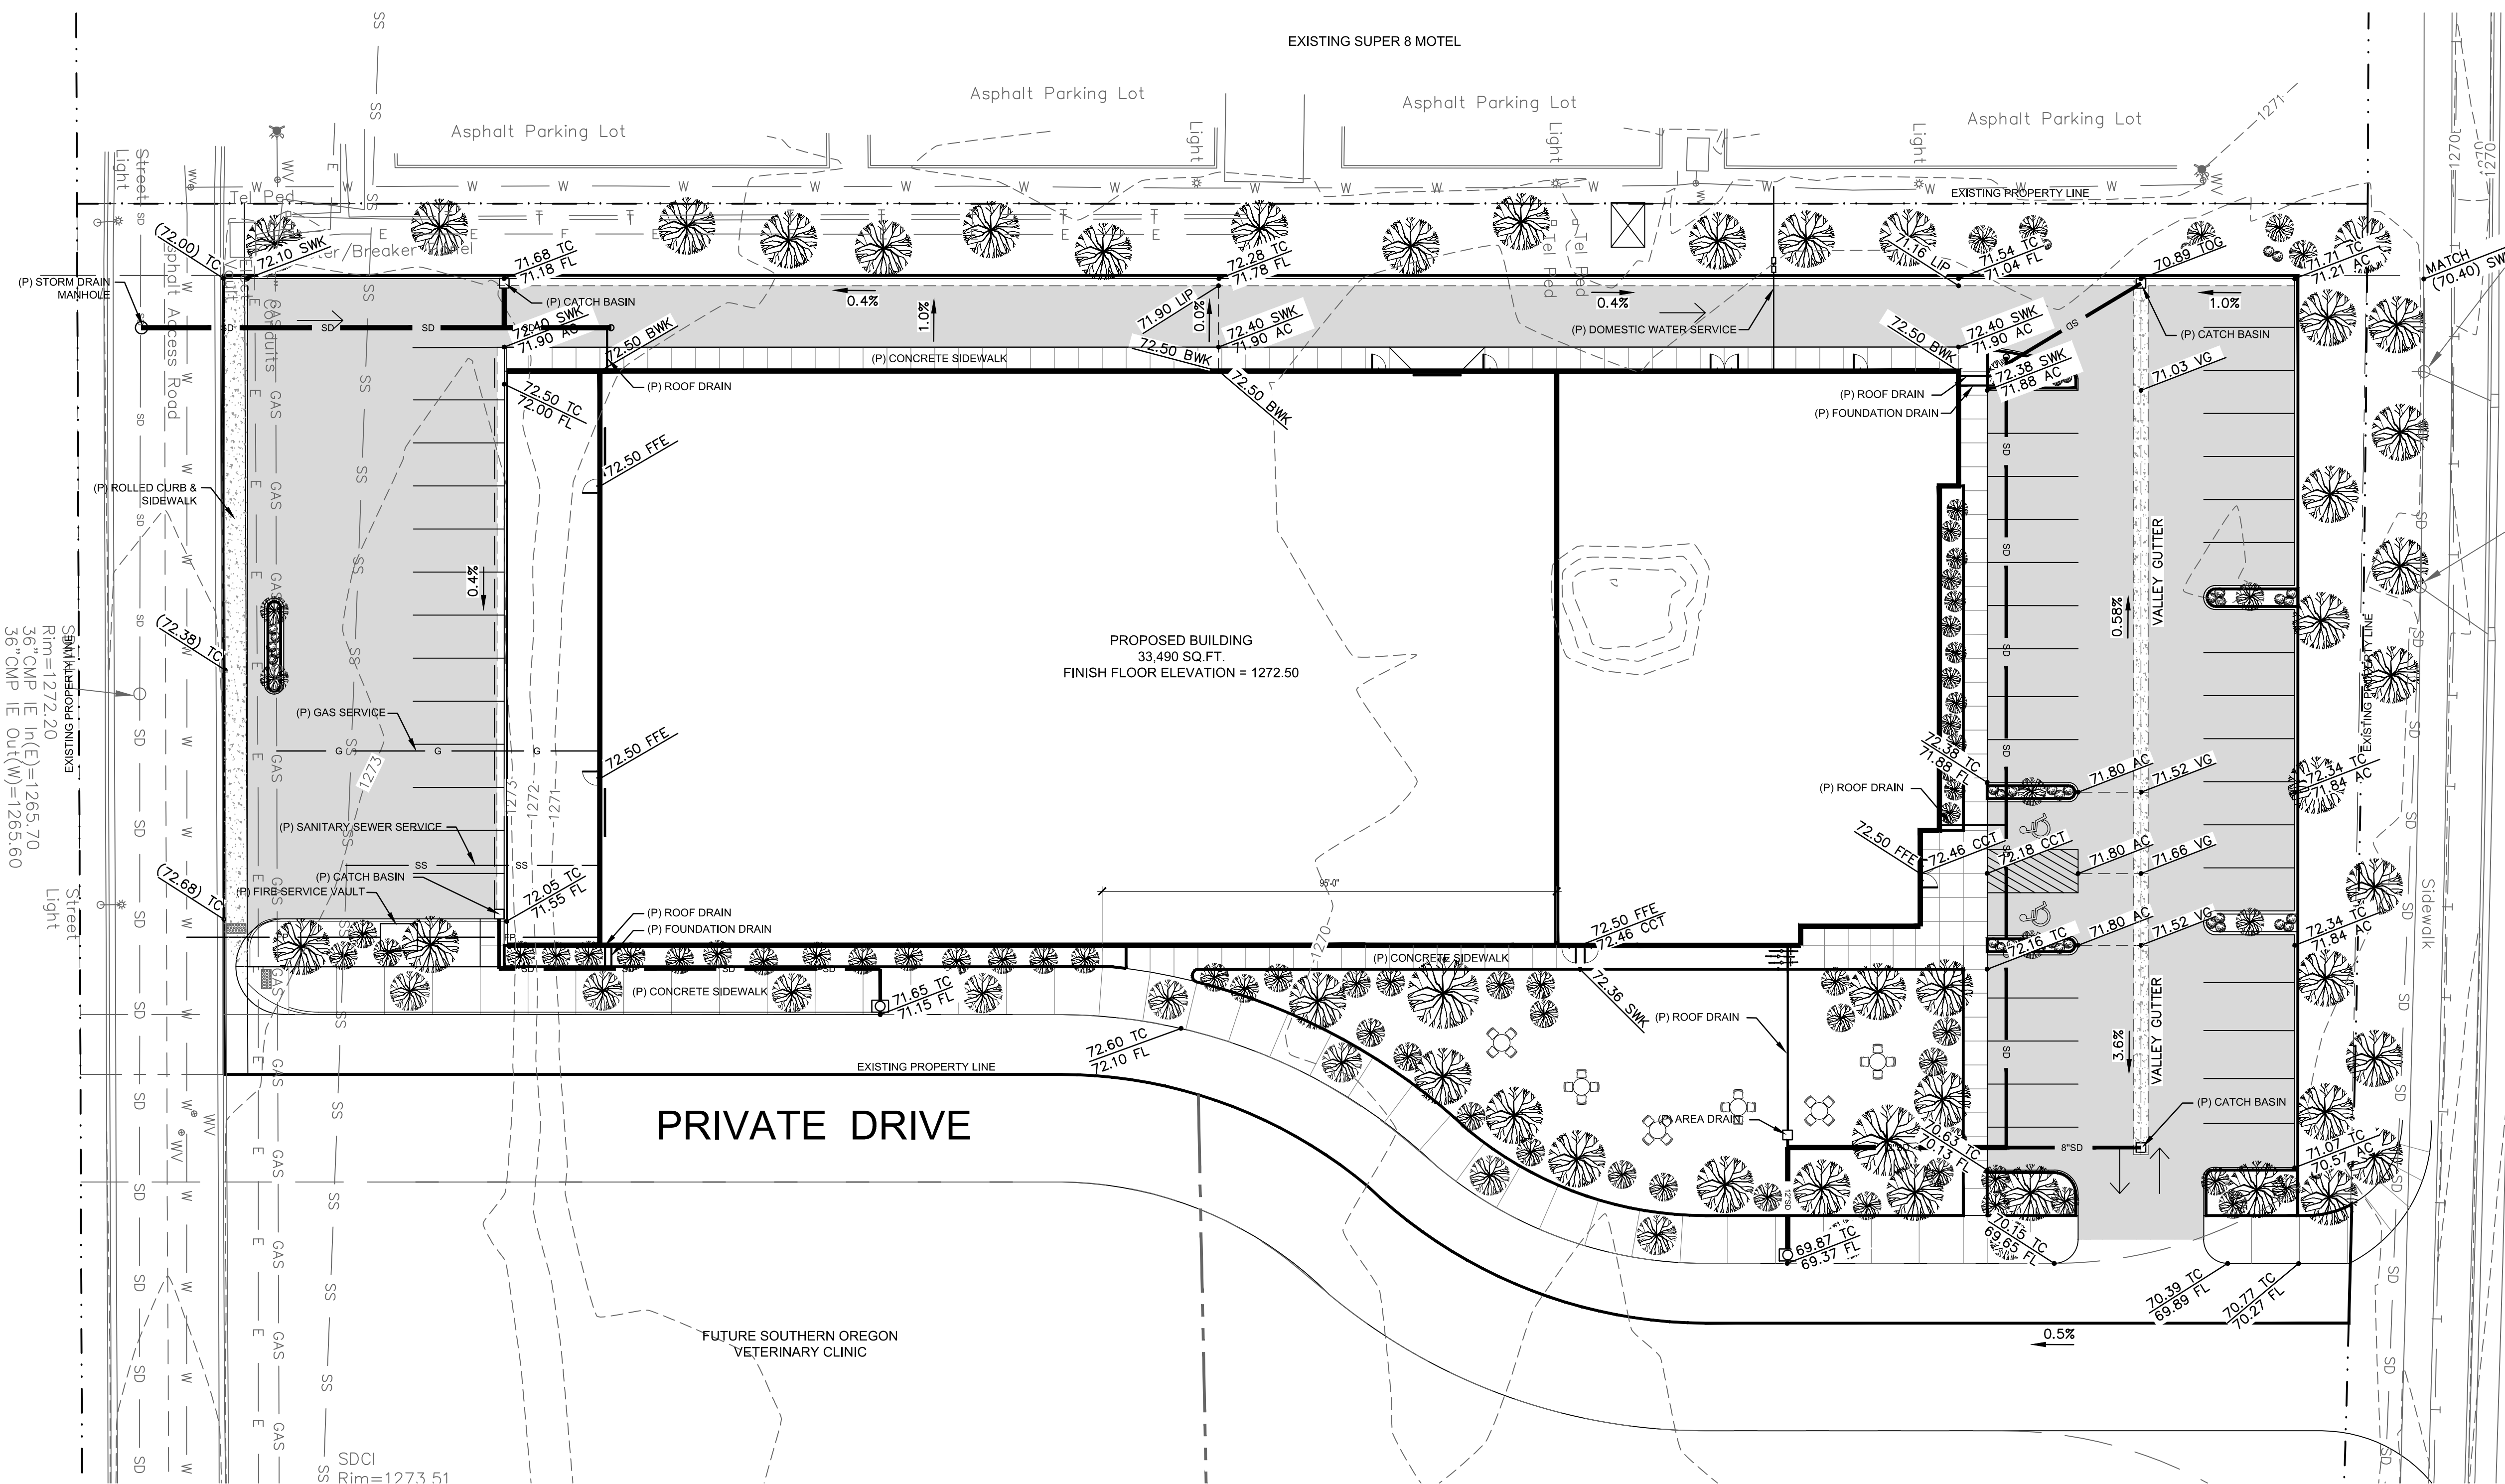


1 2 3 4 5 6 7 8 9 10 11 12 13 14 15 16 17 18 19 20 21 22 23 24 25 26 27 28 29

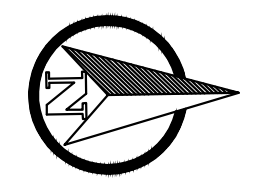

LEGEND - NEW CONSTRUCTION

AC ASPHALT	CCT CONCRETE
CB CATCH BASIN	SDCI STORM DRAIN CATCH INLET
DI DUCTILE IRON	SDCO STORM DRAIN CLEAN OUT
DW DOMESTIC WATER	SSMH SANITARY SEWER MANHOLE
FFE FINISHED FLOOR	SS SANITARY SEWER, PVC ASTM D-3034
FG FINISHED GRADE	SSCO SANITARY SEWER, CLEAN OUT
FL FLOWLINE	BOW BACK OF WALK
FS FINISH SURFACE	TC TOP FACE OF CURB
IE INVERT ELEVATION	WM WATER METER
℄ CENTERLINE	(00.00) EXISTING GRADE
SWK SIDEWALK	TOE TOE OF BANK
TOB TOP OF BANK	HP HIGH POINT
VG VALLEY GUTTER	LP LOW POINT
(P) PROPOSED	

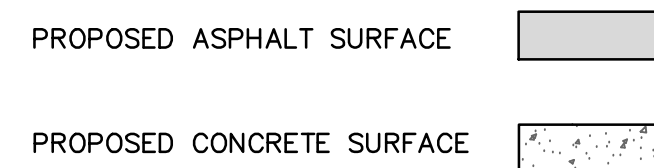

SCALE: 1" = 20'

PRELIMINARY
THESE DRAWINGS SHALL NOT BE USED FOR:
CONSTRUCTION
BIDDING
RECORDATION
CONVEYANCE
ISSUANCE OF A PERMIT
XX% XX

MAI Project Number: 16-1115

MARQUESS & ASSOCIATES INC

P: 541-772-7115
F: 541-779-4079

1120 East Jackson
PO Box 490
Medford, OR, 97501

STRAUS & SEIBERT
ARCHITECTS LLP

1175 EAST MAIN STREET, SUITE 26
MEDFORD, OREGON 97504
VOICE 541 779 4363

ROGUE VALLEY MICRODEVICES
4601 BIDDLE-TAX LOT 802
CENTRAL POINT, OREGON

REGISTERED ARCHITECT
1544
DAVID A. STRAUS
Licenses: Signature/Seal
MEDFORD, OREGON
STATE OF OREGON

DRAWN: _____

REVIEWED: _____

JOB NO: **0473**

CIVIL SITE GRADING & UTILITY PLAN

C1

CALL BEFORE YOU DIG
1-800-332-2344
48 HOURS BEFORE BEGINNING EXCAVATION

OREGON LAW REQUIRES YOU TO FOLLOW RULES ADOPTED BY THE OREGON UTILITY NOTIFICATION CENTER. THOSE RULES ARE SET FORTH IN OAR 952-001-0010 THROUGH OAR 952-001-0090. YOU MAY OBTAIN COPIES OF THE RULES BY CALLING THE CENTER AT 503-232-1987.

S:\16-1115_CIVIL\SITE.dwg, 8/23/2016 4:43:39 PM, ANSI D (22.00 x 34.00 Inches), 1:1