

Central Point Station Mixed Use



South Elevation - Twin Creeks Crossing Loop (3/16"=1')



North Elevation - Parking Lot (1/8" = 1')

East & West Elevations (1/8" = 1')

NUMBER	DATE	REVISION BY	DESCRIPTION

Mixed Use

Central Point Station
Building 1

DRAWINGS PROVIDED BY:
PMCI, Inc.
355 Dalton Street
Medford, OR, 97501

DATE:

6/26/2020

SCALE:

SHEET:

P-1

Central Point Station - Building 2 - 15 Plex



West Elevation - Along N.Haskell (3/16" = 1')



East Elevation - Parking Lot Side (3/16" = 1')



North Elevation - Between Buildings 2 & 3 (1/8" = 1')



South Elevation (1/8" = 1')

NUMBER	DATE	REVISION BY	DESCRIPTION

15 Plex

Central Point Station
Building 2

DRAWINGS PROVIDED BY:
PMCL, Inc.
555 Dalton Street
Medford, OR, 97501

DATE:
6/26/2020

SCALE:

SHEET:

2

Central Point Station - Building 3 - 15 plex



West Elevation - N. Haskell (Scale 3/16"=1')



East Elevation - Parking Lot (3/16" = 1")



South Elevation - Between buildings (1/8" = 1")

Norht Elevation - Parking Lot (1/8" = 1")

REVISION TABLE			
NUMBER	DATE	REVISION BY	DESCRIPTION

15 Plex

Central Point Station
Building 3

DRAWINGS PROVIDED BY:
PMGI, Inc.
355 Dalton Street
Medford OR, 97501

DATE:

6/26/2020

SCALE:


SHEET:

3

Central Point Station - Buildings 4 & 5 - 5 plexes




North Elevation - Golden Peak (3/16"=1")

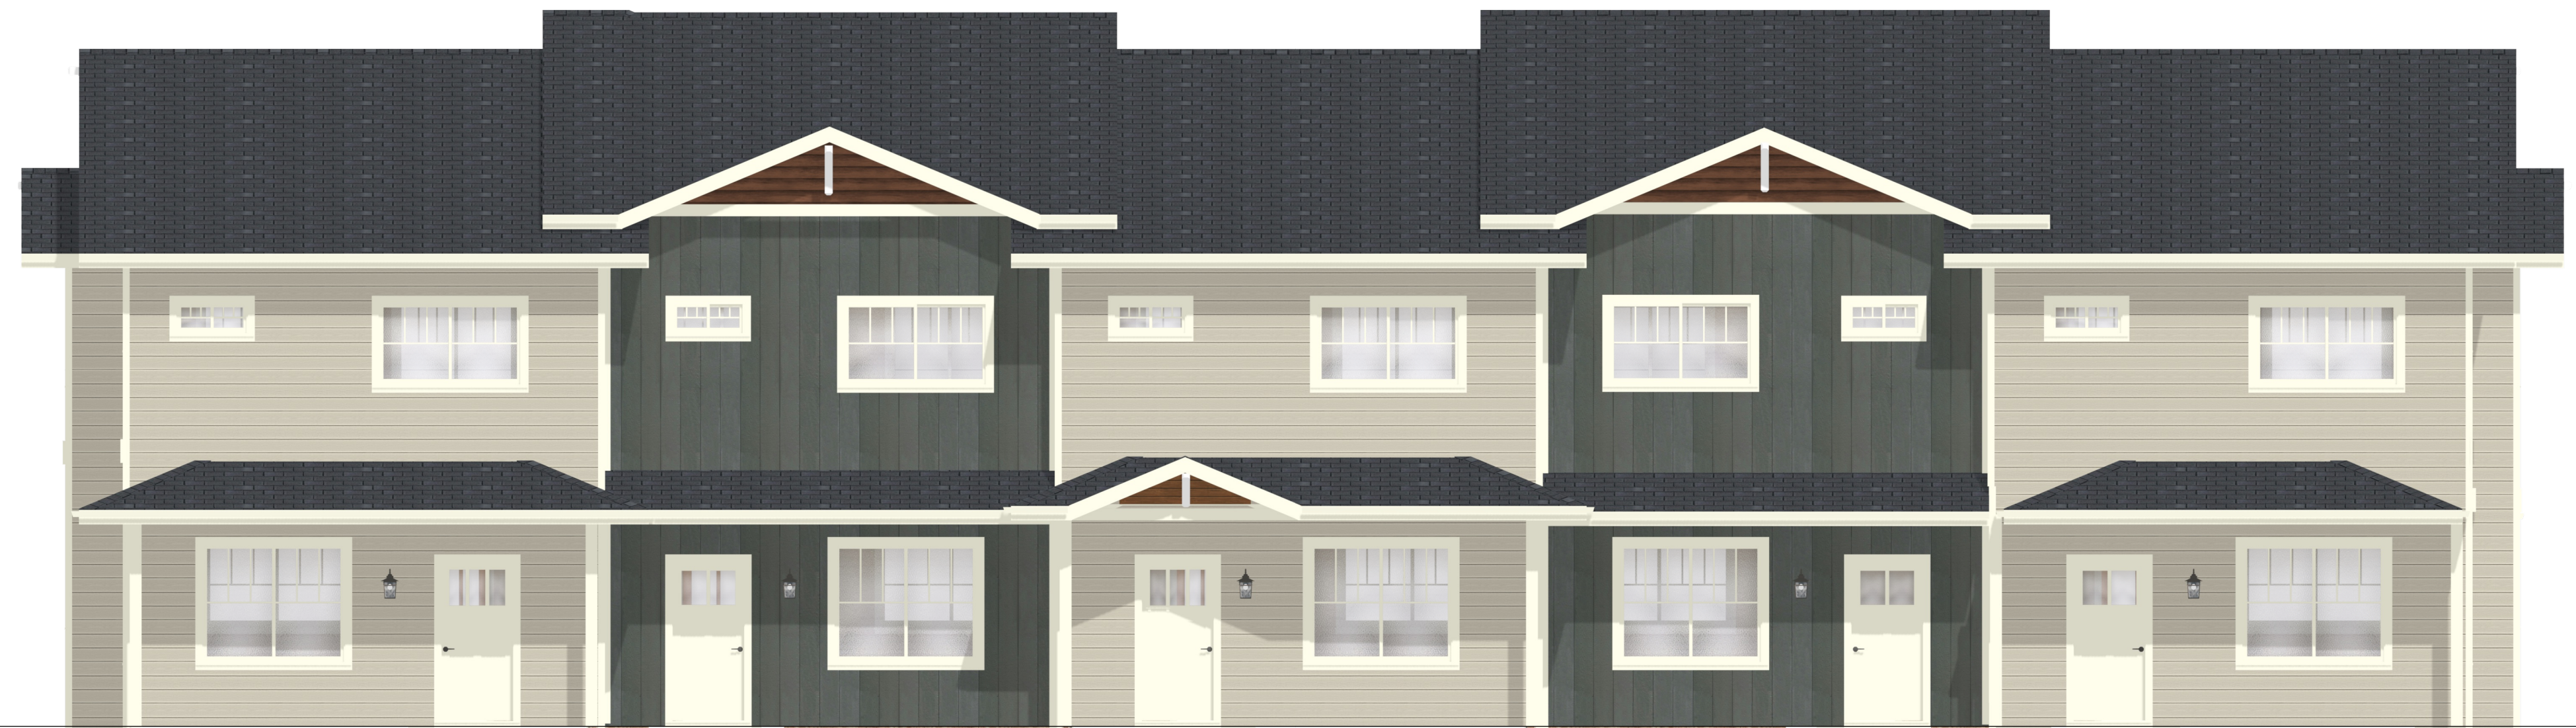

South Elevation - Parking Lot (3/16" = 1")



West Elevation (3/16" = 1')

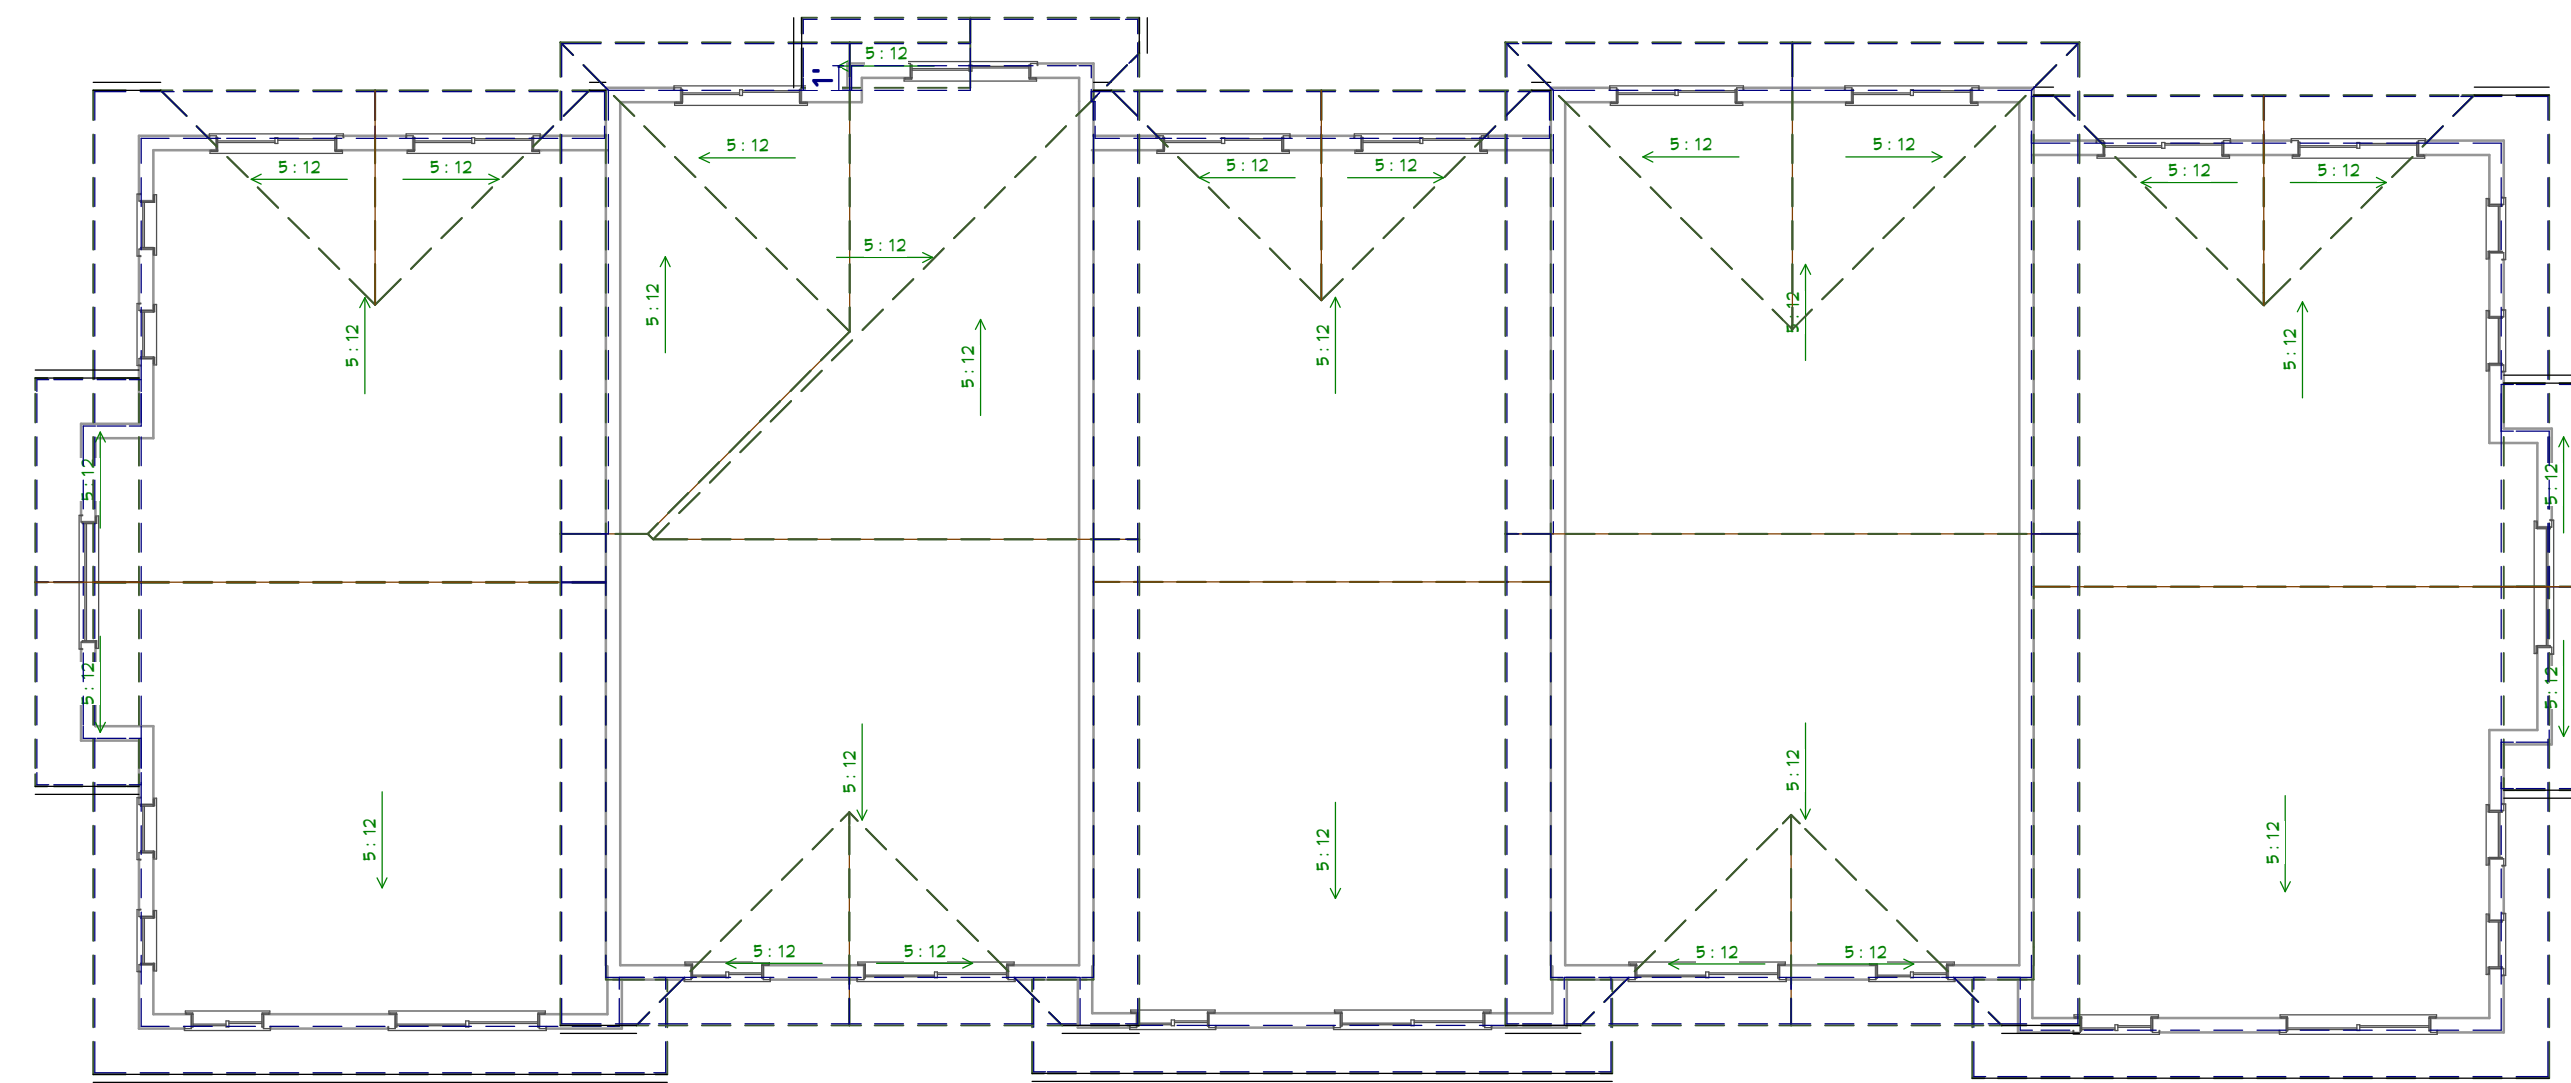

Roof Plan (1/8" = 1')



East Elevation (3/16" = 1')

NUMBER	DATE	REVISION BY	DESCRIPTION

5 Plex

Central Point Station
Buildings 4 & 5

DRAWINGS PROVIDED BY:
PMCI, Inc.
353 Dalton Street
Medford OR, 97501

DATE:

6/26/2020

SCALE:

SHEET:

4