



1 (SOUTH) ELEVATION  
A4 SCALE: 1/8"=1'-0"

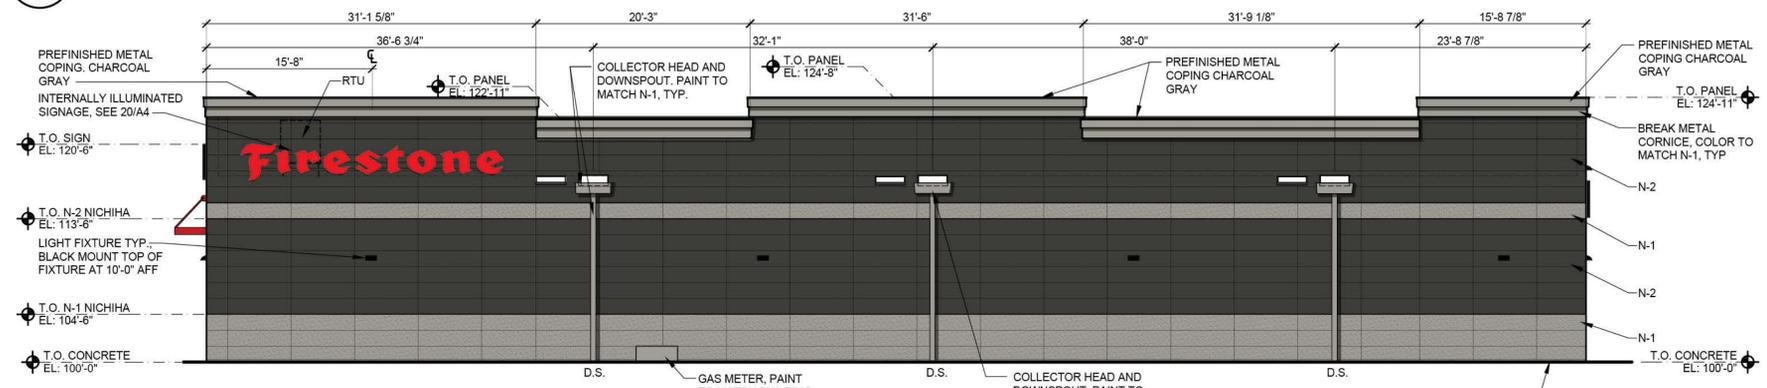

6 (NORTH) ELEVATION  
A4 SCALE: 1/8"=1'-0"

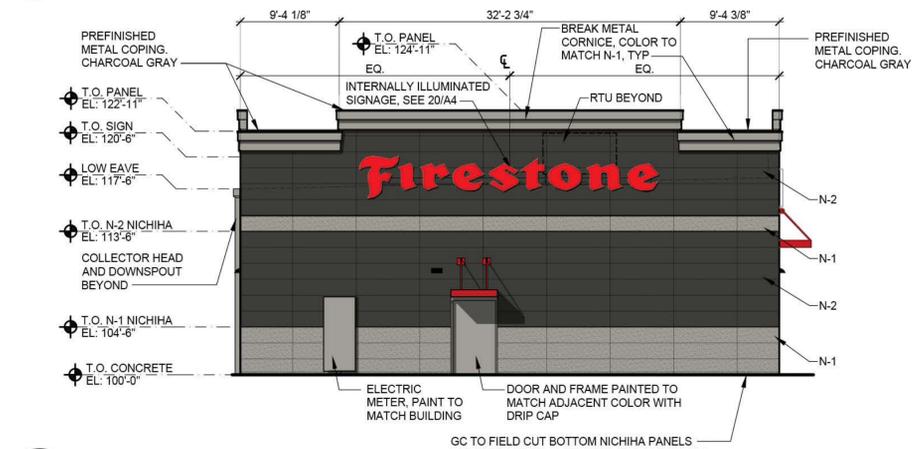

11 (WEST) ELEVATION  
A4 SCALE: 1/8"=1'-0"




16 (EAST) ELEVATION  
A4 SCALE: 1/8"=1'-0"




- GENERAL NOTES:**
1. PROVIDE DRIP CAP OVER ALL MAN DOORS SEE DETAIL 1C/A8
  2. PAINT ALL EXPOSED LINTELS & JAMBS TO MATCH ADJACENT BUILDING COLOR.
  3. SEE ELECTRICAL FOR SIGNAGE OPERATING TIME SETUP
  4. INSTALLATION OF BUILDING SIGNS AND STREET SIGN BY SIGN VENDOR, G.C. TO PROVIDE WIRING. REFER ELECTRICAL.
  5. REFER SHEET A8 FOR PAINT COLOR KEY.
  6. ANY EXTERIOR CONSTRUCTION JOINT, EXPANSION JOINT, AND CRACK OF ABUTTING DISSIMILAR OR SAME MATERIALS MUST HAVE APPROPRIATE PRODUCT APPLIED TO PROVIDE AN AIR, MOISTURE, AND WATER TIGHT EXTERIOR. REFER TO SPECIFICATION SECTION 079200 FOR PRODUCTS.

- MATERIAL KEY:**
- N-1: NICHIIHA TUFFBLOCK, PEWTER #EPF641F - SUPPLIED BY GC
  - N-2: NICHIIHA TUFFBLOCK, STEEL #EPF644F - SUPPLIED BY GC

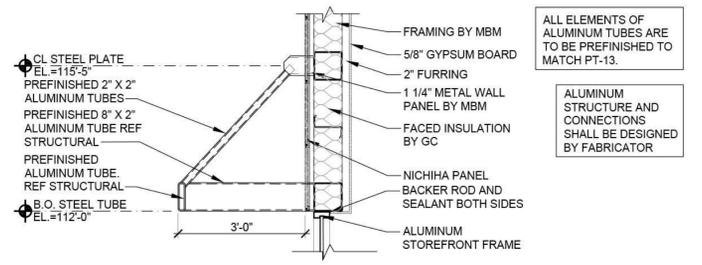

10 OPEN TUBE ALUMINUM AWNING SECTION  
A4 SCALE: 1/2"=1'-0"

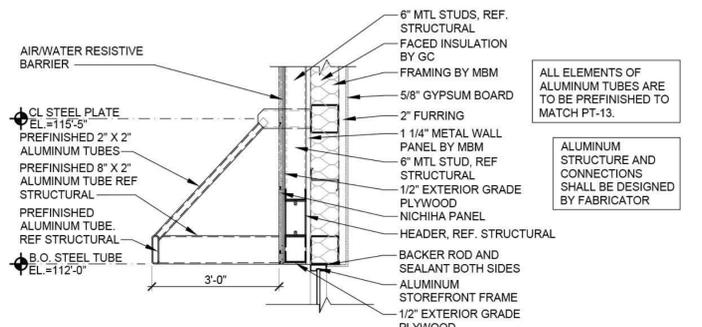

12 OPEN TUBE ALUMINUM AWNING SECTION  
A4 SCALE: 1/2"=1'-0"



20 SIGNAGE DETAIL  
A4 SCALE: 1/4"=1'-0"

CONSTRUCTION DOCUMENTS WILL BE BASED ON THE LATEST RELEASE OF THE PROTOTYPICAL DOCUMENTS ON LUCERNE AT THE TIME OF CONSTRUCTION DOCUMENT AUTHORIZATION.

NOTE: THIS DRAWING IS FOR CONCEPTUAL PURPOSES ONLY. SITE INFORMATION WAS OBTAINED FROM THE CLIENTS DOCUMENTS; DESIGN MAY VARY.

**PROJECT CONTACTS:**

NS DEV MGR: DON EHLERS (816) 721-0893  
 DESIGN MGR: BRANT HEFLIN (615) 937-9345  
 CONST MGR: JASON AVERETT (843) 730-4519  
 MGR CONST SUPPORT: CHRIS NAGY (615) 937-9255  
 ATTORNEY: NICK MANN (615) 937-6274

**PROJECT CONTACTS:**

ARCHITECT: DAN RICE (918) 587-8600  
 SGA DESIGN GROUP, P.C.  
 PROTOTYPE: 2020 ER

**ZONE APPROVAL (BY/DATE):**

VP. \_\_\_\_\_  
 CONT. \_\_\_\_\_  
 RM. \_\_\_\_\_  
 CM. \_\_\_\_\_

ENTITY ID: 1452874  
 SITE ID: 2,549  
 LEGACY ID: XXXXXXX

THIS DRAWING IS THE PROPERTY OF BRIDGESTONE RETAIL OPERATIONS, LLC AND IS LOANED ON THE EXPRESS CONDITION THAT IT IS NOT TO BE USED IN ANY WAY DELETTERING TO THE INTERESTS OF BRIDGESTONE RETAIL OPERATIONS, LLC. THE ACCEPTANCE OF THIS DRAWING WILL BE CONSTRUED AS AN ACCEPTANCE OF THE FOREGOING CONDITION AND AS ADMISSION TO THE EXCLUSIVE OWNERSHIP IN AND TO THE DRAWING BY BRIDGESTONE RETAIL OPERATIONS, LLC.

4245 TABLE ROCK ROAD  
CENTRAL POINT, OR

**SGA Architecture, P.C.**

1437 South Boulder, Suite 550  
Tulsa, Oklahoma 74119.3609  
p: 918.587.8600  
f: 918.587.8601  
www.sgadesigngroup.com

SHEET TITLE: EXTERIOR ELEVATIONS & DETAILS  
 SHEET NUMBER: PA4