
East Pine Street

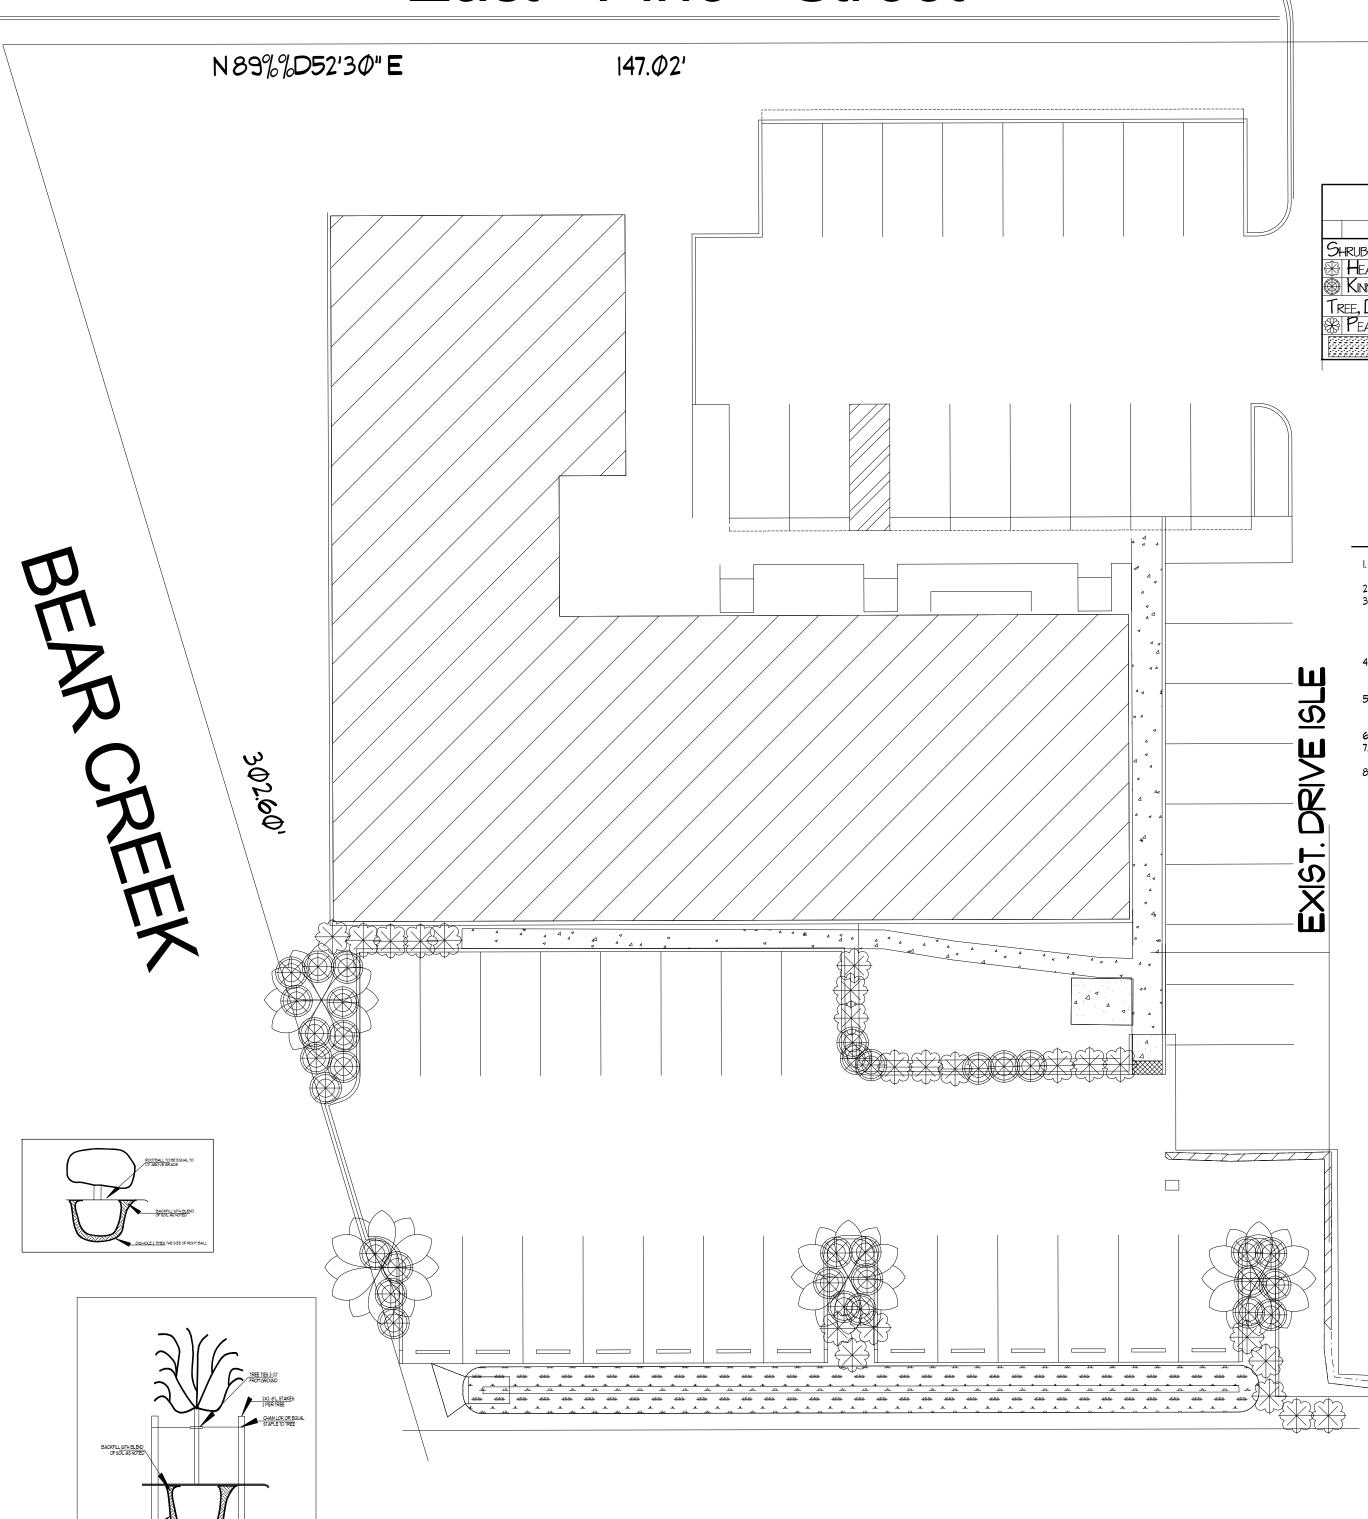

LEGEND			
Common Name	BOTANICAL NAME	QTY	SIZE
Shrub, Evergreen Broadleaf			
HEAVENLY BAMBOO, FIRE POWER	Nandina domestica 'Firepower'		5 GAL.
KINNIKINICK	ARCTOSTAPHYLOS UVA-URSI 'MASSAC'	32	5GAL.
Tree, Deaduous			
& Pear Chanticleer	Pyrus calleryana 'Chanticleer'	4	2"
Native Boiswale mix – Sun Mark Seed 1 LB per 1000 Sq. Ft			

PLANTING

1. PLANT MATERIAL TO BE PROVIDED IN ACCORDANCE WITH SPECIES, SIZES AND QUANTITIES INDICATED BELOW. SUBSTITUTIONS TO BE MADE WITH THE APPROVAL OF LANDSCAPE ARCHITECT.

2. NO PLANTING TO PROCEED UNTIL IRRIGATION SYSTEM IS FULLY FUNCTIONING IN THE AREA TO BE PLANTED.

3. ALL PLANT HOLES TO BE DUG 2 TIMES THE VOLUME OF THEIR ROOT BALL SIZE. BACKFILL SHALL CONSIST OF

LARGER 40Z

- ALL PLANT HOLES TO BE DUG Z TIMES THE VOLUME OF THEIR ROOT BALL STZE. BACKFILL SHALL CONSIS 1/3 ORGANIC MULCH, 2/3 TOP SOIL, MICORRHIZAE SUPPLEMENT AND 16-16-16 FERTILIZER AS FOLLOWS. 1 GAL 102
- 4. PLANT UPRIGHT AND FACE TO GIVE BEST APPEARANCE OR RELATIONSHIP TO PLANTS, STRUCTURES AND PREDOMINANT VIEWING ANGLE. TREES ARE TO BE PLANTED SO AS TO BE STRAIGHT UP AND DOWN WITHOUT THE ASSISTANCE OF STAKING. STAKING IS SOLELY FOR SUPPORT AGAINST OUTSIDE FORCES.

 5. LOOSEN AND REMOVE TILLINE BINDING, AND BLIRL AP FROM ARCLIND TOP OF FACH ROOT BALL.
- WITHOUT THE ASSISTANCE OF STAKING, STAKING IS SOLELY FOR SUPPORT AGAINST OUTSIDE FORCES.

 5. LOOSEN AND REMOVE TWINE BINDING AND BURLAP FROM AROUND TOP OF EACH ROOT BALL.

 9CARIFY ROOT BALLS OF PLANTS EXHIBITING A ROOT BOUND CONDITION, BEING CAREFUL NOT TO DAMAGE
 THE ROOT BALLS INTEGRITY. STAKE AND GUY TREES IMMEDIATELY AFTER THIS WORK.

 6. PLACE AND COMPACT BACKFILL SOIL MIXTURE CAREFULLY TO AVOID INJURY TO ROOTS, AND FILL ALL VOIDS.

 7. WHEN HOLE IS 2/3 FILLED WITH SOIL, COMPLETELY SOAK AND ALLOW WATER TO SOAK AWAY AT LEAST TWO
 TIMES OR MORE, AS NECESSARY TO COMPLETELY WATER INDIVIDUAL PLANTS.

 8. GUARANTEE PLANT MATERIALS AND RELATED WORKMANGURY OF INSTALL ATION BEGINNING AFTER WRITTEN
- 8. GUARANTEE PLANT MATERIALS AND RELATED WORKMANSHIP OF INSTALLATION, BEGINNING AFTER WRITTEN ACCEPTANCE OF WORK, FOR ONE YEAR.
- A. REPLACE PLANT MATERIAL NOT SURVIVING OR IN POOR CONDITION DURING GUARANTEE PERIOD.

 B. REPEORM ALL REPLACEMENT WORK IN ACCORDANCE WITH OPIGINAL SPECIFICATIONS AT
- B. PERFORM ALL REPLACEMENT WORK IN ACCORDANCE WITH ORIGINAL SPECIFICATIONS AT NO ADDITIONAL COST TO OWNER
- C. DAMAGE OR LOSS OF PLANT MATERIALS DUE TO VANDALISM, FREEZING OR ACTS OF NEGLECT BY OTHERS, IS EXEMPT FROM CONTRACTOR'S REPLACEMENT RESPONSIBILITY

IRRIGATION

- I. AN AUTOMATIC IRRIGATION SYSTEM TO BE PROVIDEDFOR ALL NEWLY LANDSCAPED AREAS.
- 2. ALL MATERIALS ARE TO BE NEW AND IN ORIGINAL CONDITION.
 3. IRRIGATION SYSTEM TO BE ISOLATED FROM POTABLE WATER BY AN APPROVED BACKFLOW
- DEVICE INSTALLED TO LOCAL AND STATE STANDARDS.

 4. NO ZONE TO EXCEED ISPGM IN TOTAL WATER USAGE
- 5. IRRIGATION TO BE DESIGED ON SITE, BY A LICENSED LANDSCAPE CONTRACTOR.

PLANTING

- I. PLANT MATERIAL TO BE PROVIDED IN ACCORDANCE WITH SPECIES, SIZES AND QUANTITIES INDICATED BELOW. SUBSTITUTIONS TO BE MADE WITH THE APPROVAL OF LANDSCAPE ARCHITECT.

 2. NO PLANTING TO PROCEED UNTIL IRRIGATION SYSTEM IS FULLY FUNCTIONING IN THE AREA TO BE PLANTED.
- 3. ALL PLANT HOLES TO BE DUG 2 TIMES THE VOLUME OF THEIR ROOT BALL SIZE. BACKFILL SHALL CONSIST OF 1/3 ORGANIC MULCH, 2/3 TOP SOIL, MICORRHIZAE SUPPLEMENT AND 16-16-16 FERTILIZER AS FOLLOWS.

 1 GAL 1 OZ
 - 3-5GAL 2 OZ LARGER 4 OZ
- 4. PLANT UPRIGHT AND FACE TO GIVE BEST APPEARANCE OR RELATIONSHIP TO PLANTS, STRUCTURES AND PREDOMINANT VIEWING ANGLE. TREES ARE TO BE PLANTED SO AS TO BE STRAIGHT UP AND DOWN WITHOUT THE ASSISTANCE OF STAKING. STAKING IS SOLELY FOR SUPPORT AGAINST OUTSIDE FORCES.
- 5. LOOSEN AND REMOVE TWINE BINDING AND BURLAP FROM AROUND TOP OF EACH ROOT BALL. SCARIFY ROOT BALLS OF PLANTS EXHIBITING A ROOT BOUND CONDITION, BEING CAREFUL NOT TO DAMAGE THE ROOT BALLS INTEGRITY. STAKE AND GUY TREES IMMEDIATELY AFTER THIS WORK.
- 6. PLACE AND COMPACT BACKFILL SOIL MIXTURE CAREFULLY TO AVOID INJURY TO ROOTS, AND FILL ALL VOIDS.
 7. WHEN HOLE IS 2/3 FILLED WITH SOIL, COMPLETELY SOAK AND ALLOW WATER TO SOAK AWAY AT LEAST TWO TIMES OR MORE. AS NECESSARY TO COMPLETELY WATER INDIVIDUAL PLANTS.
- TIMES OR MORE, AS NECESSARY TO COMPLETELY WATER INDIVIDUAL PLANTS.

 8. GUARANTEE PLANT MATERIALS AND RELATED WORKMANSHIP OF INSTALLATION, BEGINNING AFTER WRITTEN ACCEPTANCE OF WORK, FOR ONE YEAR.
- A. REPLACE PLANT MÁTERIAL NOT SURVIVING OR IN POOR CONDITION DURING GUARANTEE PERIOD. B. PERFORM ALL REPLACEMENT WORK IN ACCORDANCE WITH ORIGINAL SPECIFICATIONS AT NO ADDITIONAL COST TO OWNER.
- C. DAMAGE OR LOSS OF PLANT MATERIALS DUE TO VANDALISM, FREEZING OR ACTS OF NEGLECT BY OTHERS, IS EXEMPT FROM CONTRACTOR'S REPLACEMENT RESPONSIBILITY



Landscape Design by:

FIGUEROA'S LANDSCAPING & CONSTRUCTION, LLC.
ADRIANA FIGUEROA LCB 15868
P.O. BOX 4709
MEDFORD, OR 97501
541-621-8972
FIGULAND@HOTMAIL.COM
LCB: 9664
CCB: 222017

Date: 10/22/2021

Landscape Plan:

BEAR CREEK PLAZA PARKING LOT CENTRAL POINT, OR 97502

Scale: 3/32'' = 1'

Revision #:

JB STEEL INC. P.O. BOX 4460 Medford, OR 97501 541-630-3325 Tel 541-773-6523 Fax

L1.0