



1 ENLARGED SITE PLAN 1" = 20'-0"

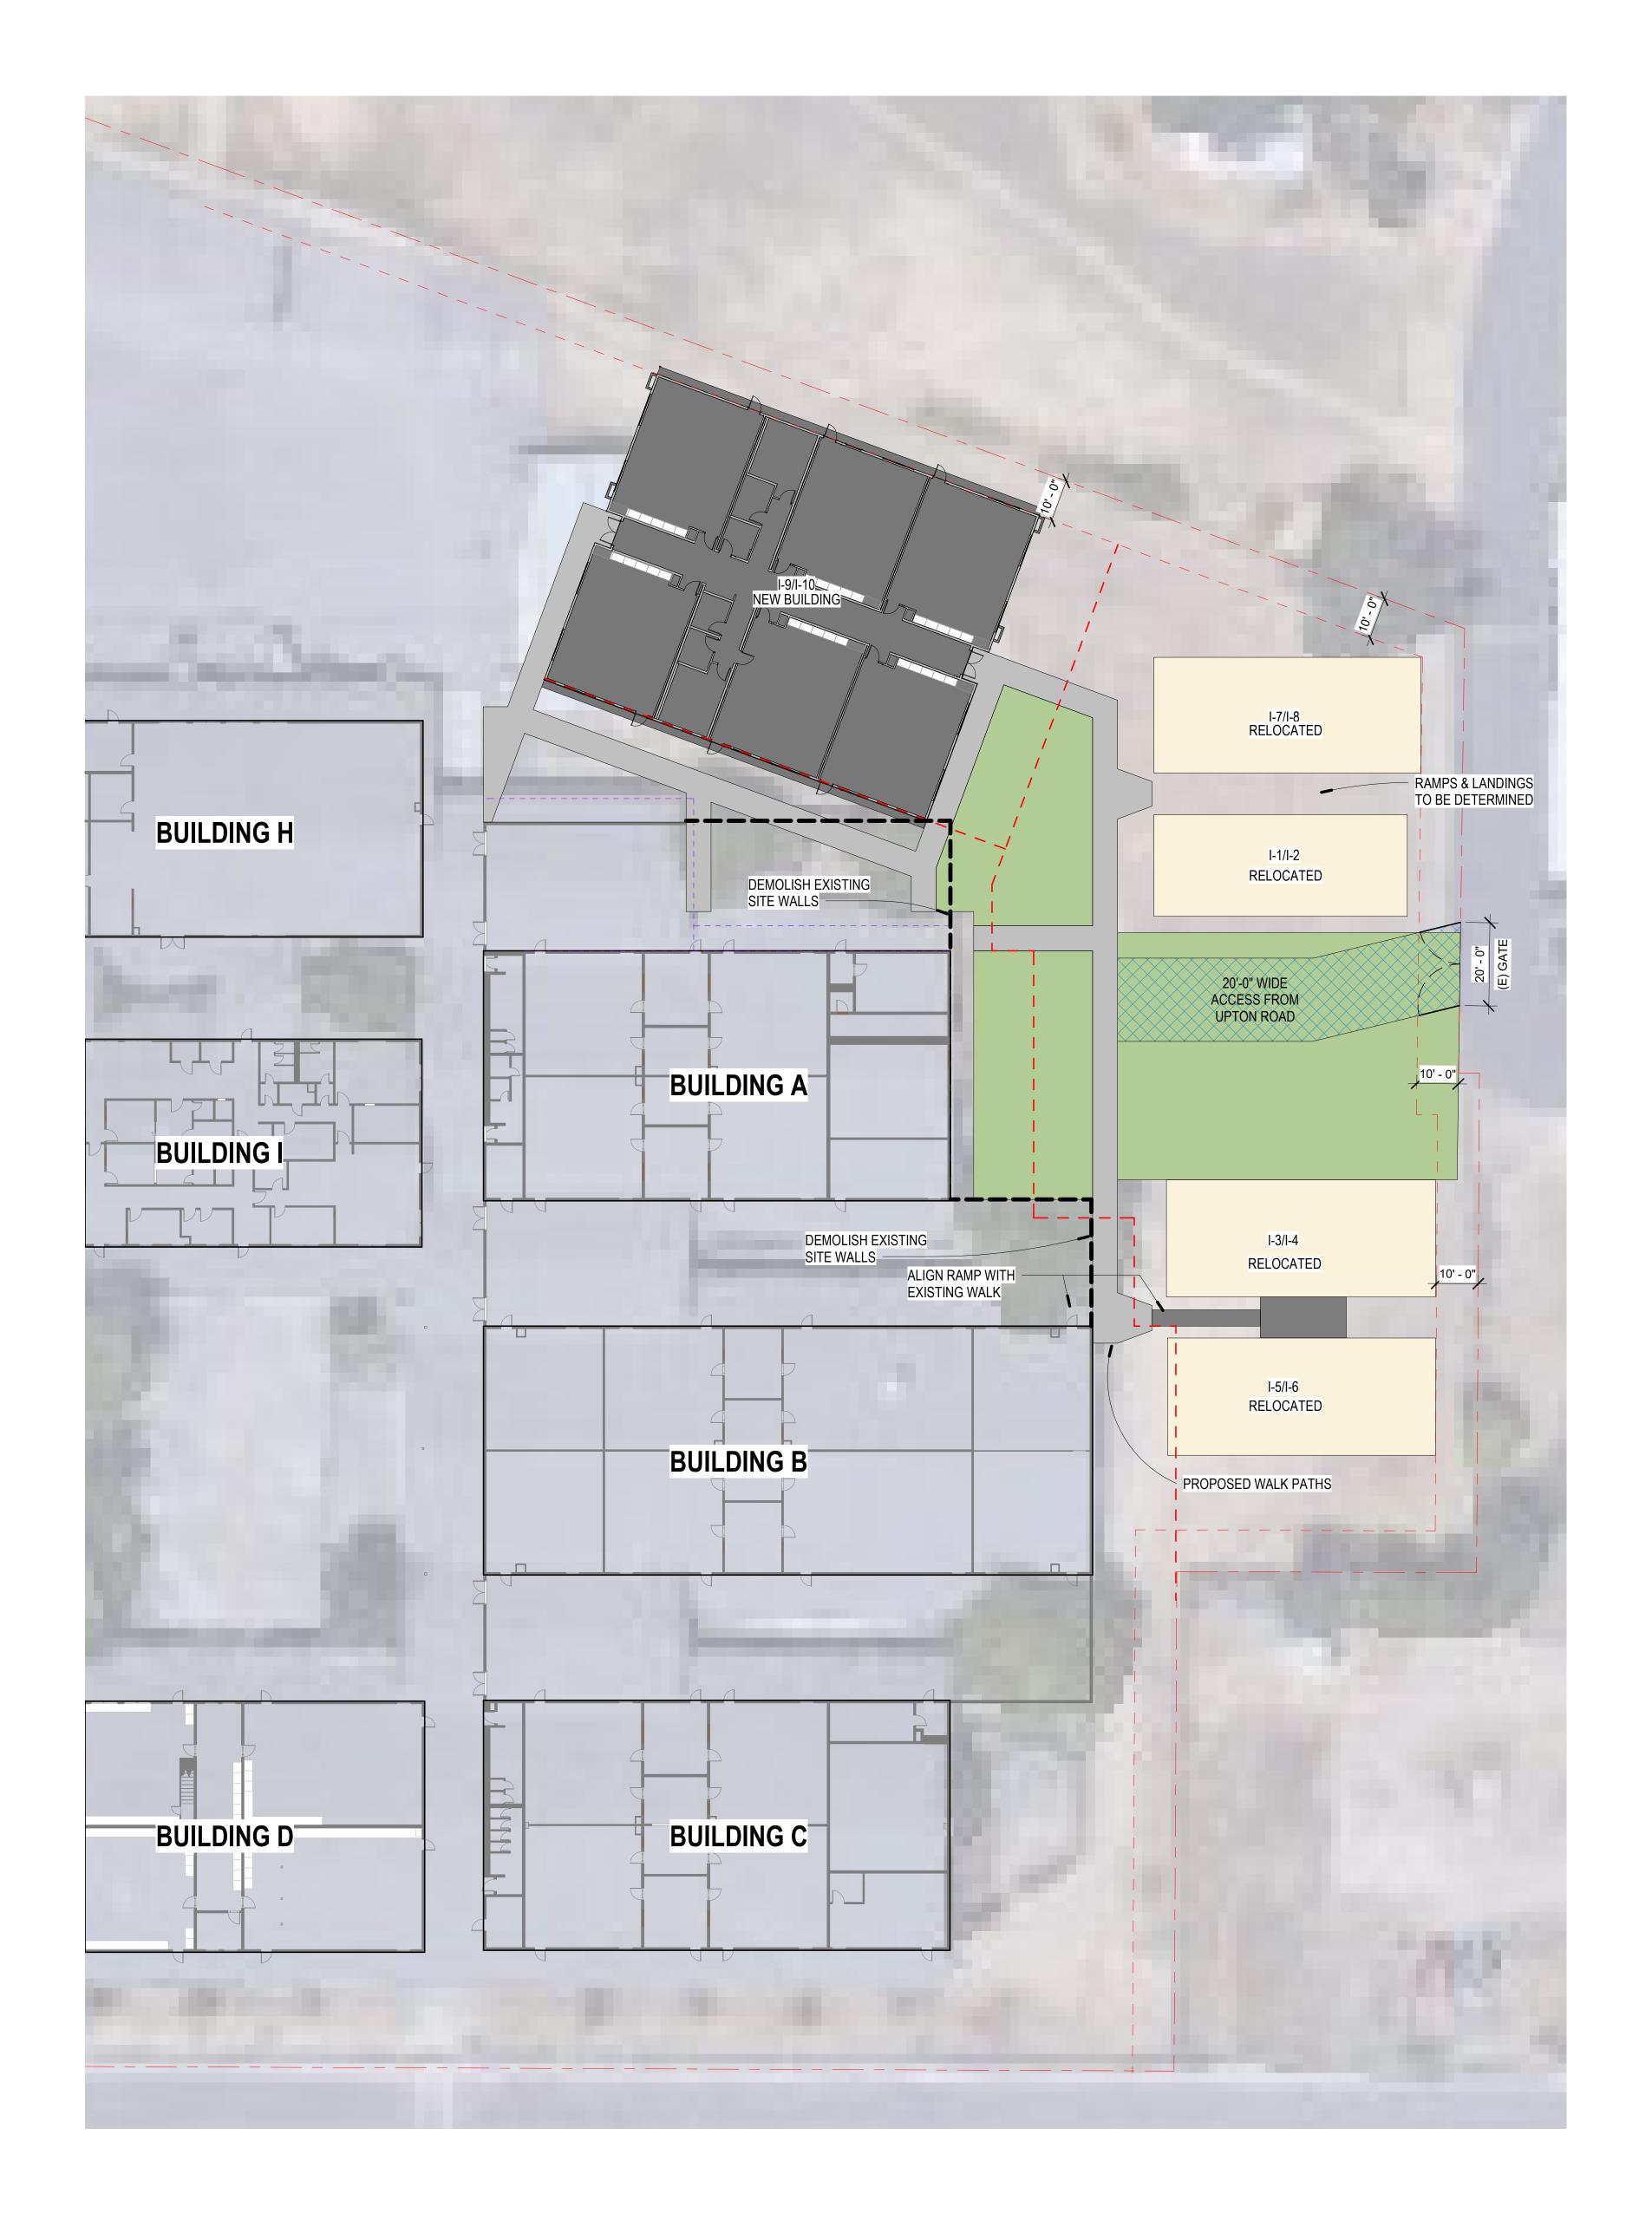


Exhibit "S-1" Page 1 of 1



COLLABORATIVE APPROACH - HONEST DESIGN