




TAHRAN ARCHITECTURE & PLANNING LLC  
13741 KNAUS ROAD LAKE OSWEGO, OREGON 97034  
Phone: 503-539-8802 Fax: 503-697-1958 ralph@comcast.net

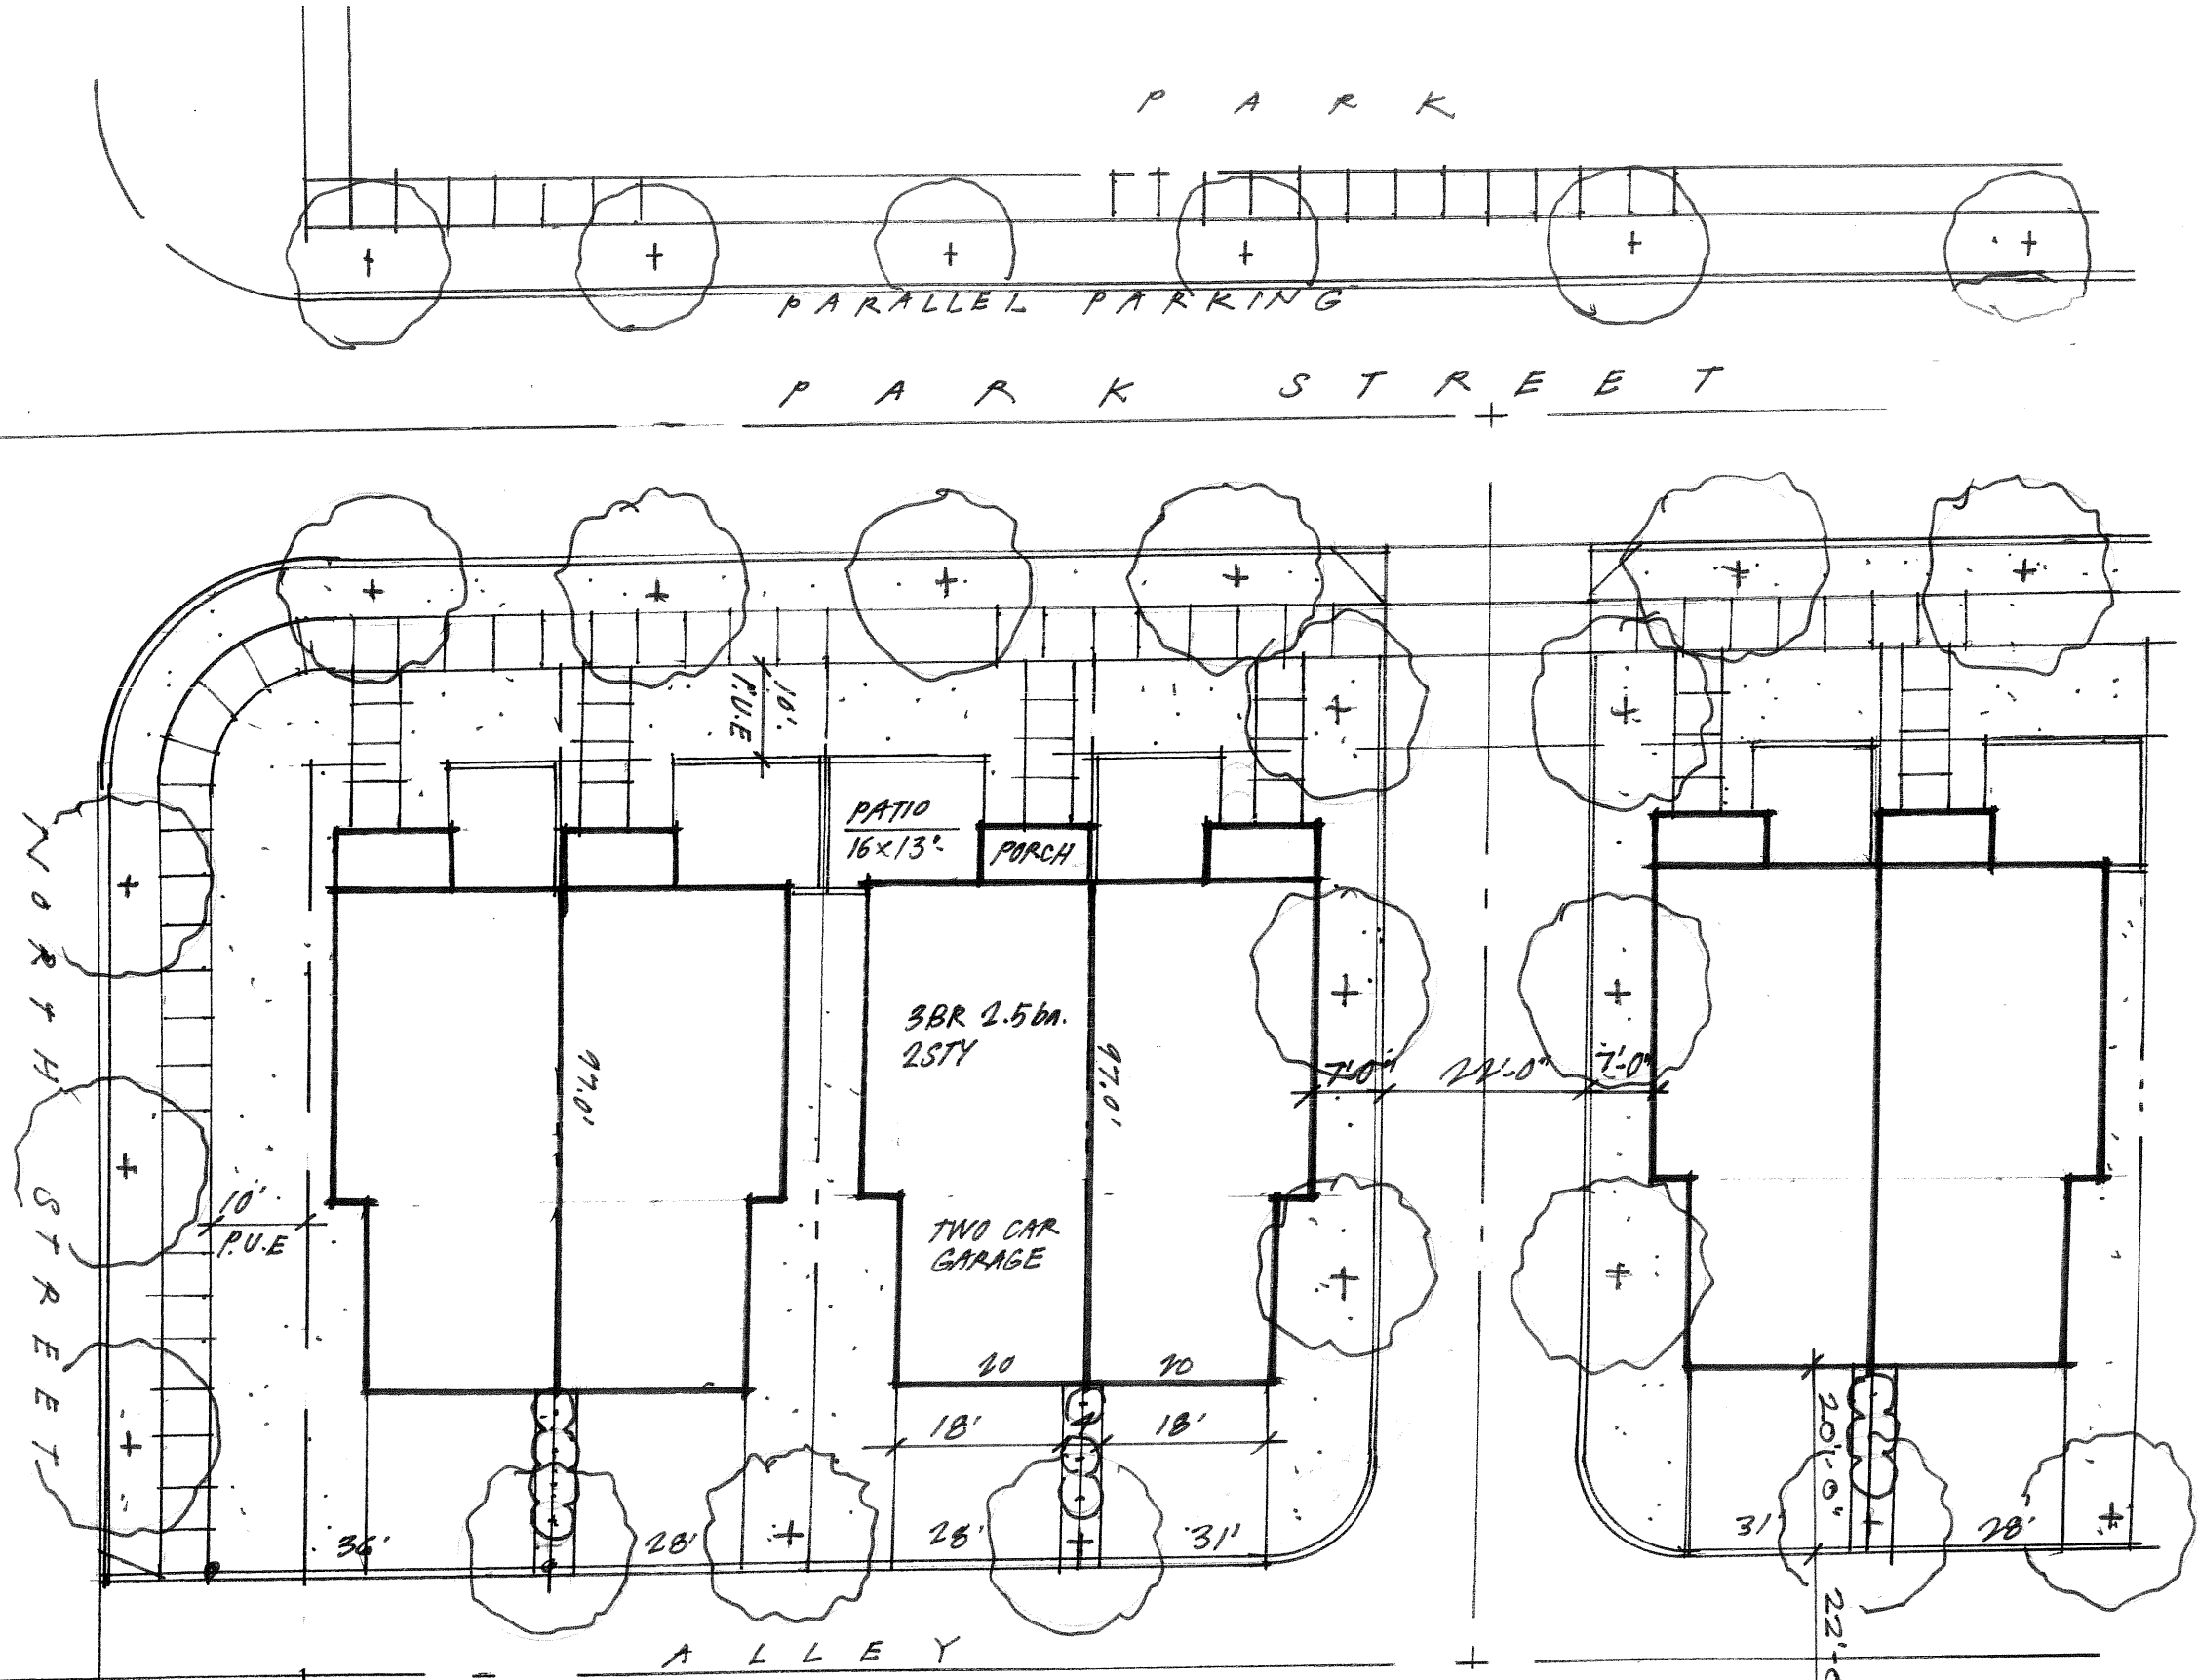


FOUR PLEX ROWHOUSE S

TYPICAL DUPLEX SITE PLANS  
1" = 20'-0"






TAHRAN ARCHITECTURE & PLANNING LLC  
13741 KNAUS ROAD LAKE OSWEGO, OREGON 97034  
Phone: 503-539-8802 Fax: 503-697-1958 ralph@comcast.net

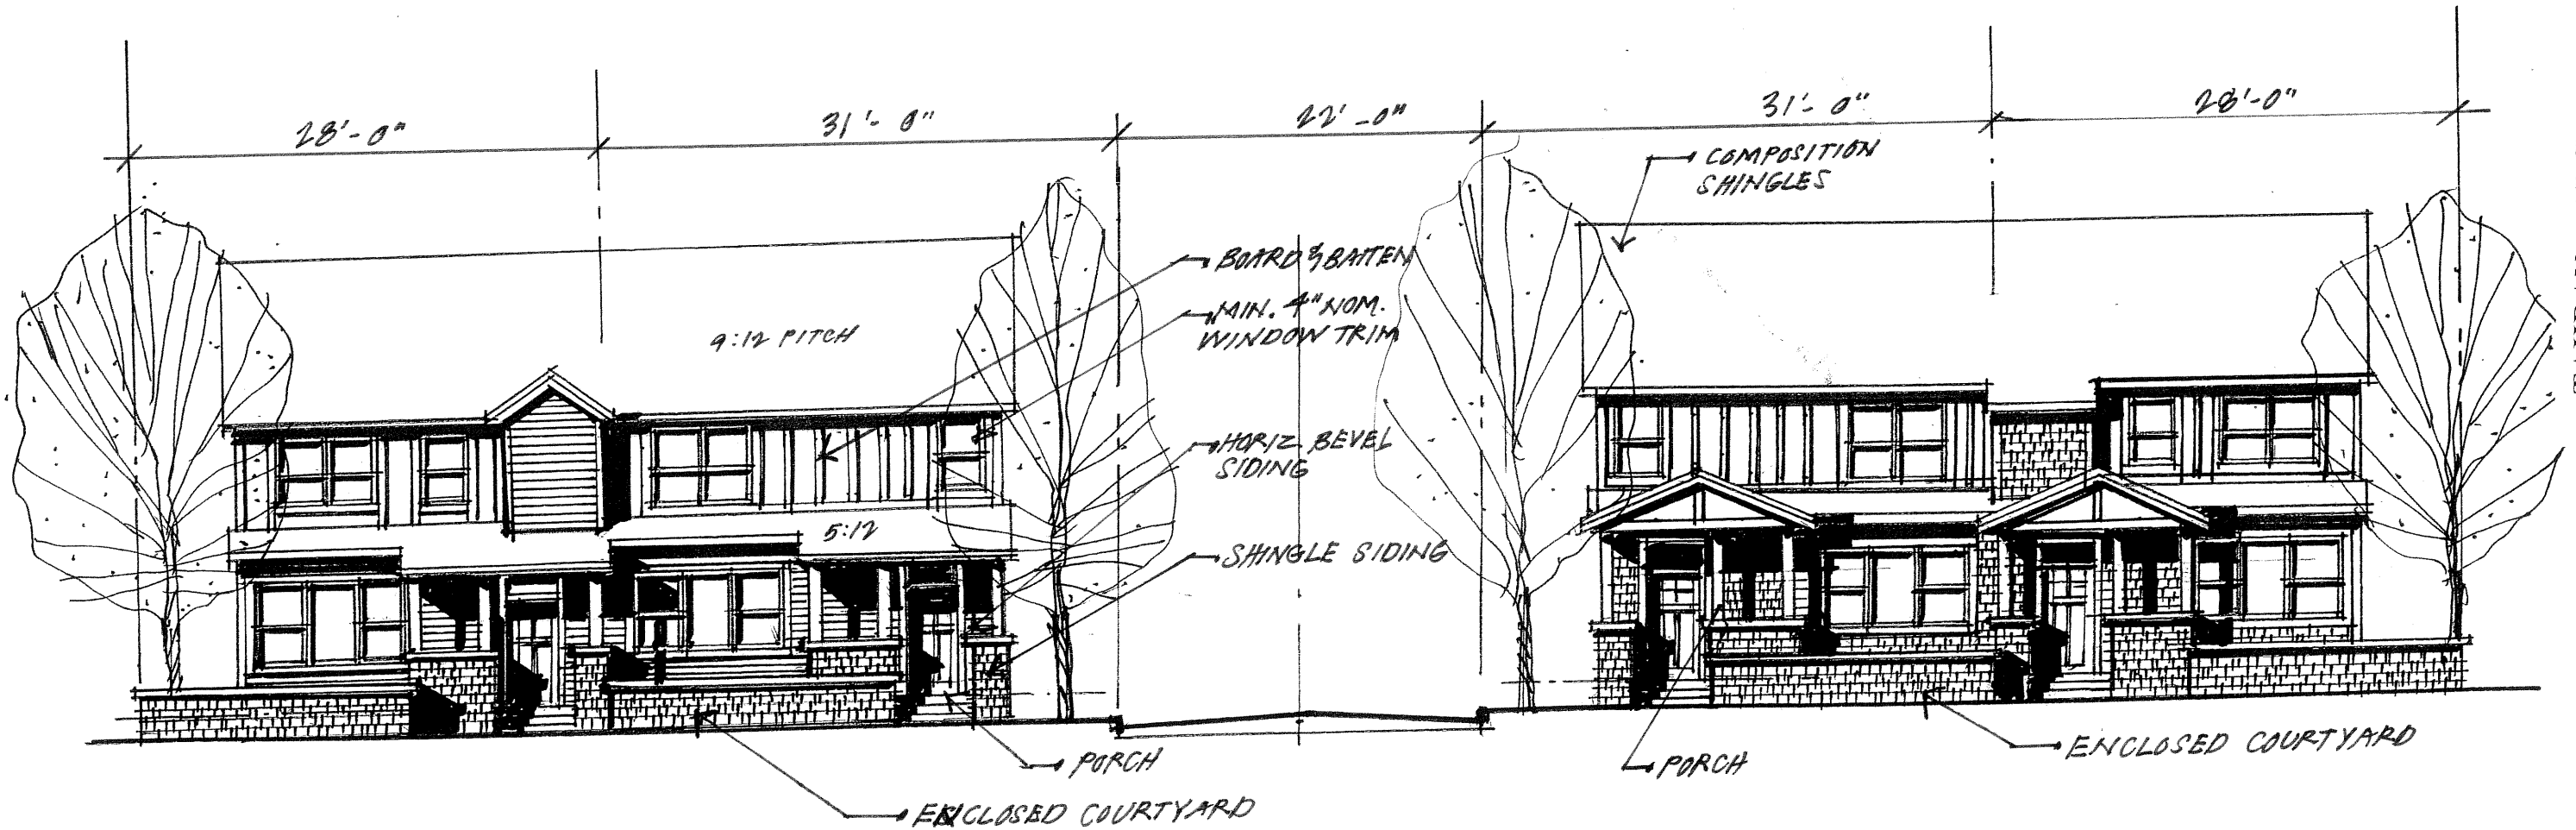

PARK STREET ELEVATIONS  
DUPLEXES

1" = 10'-0"

REGISTERED ARCHITECT  
 RALPH G. TAHRAN  
 PORTLAND, OREGON  
 2399  
 STATE OF OREGON


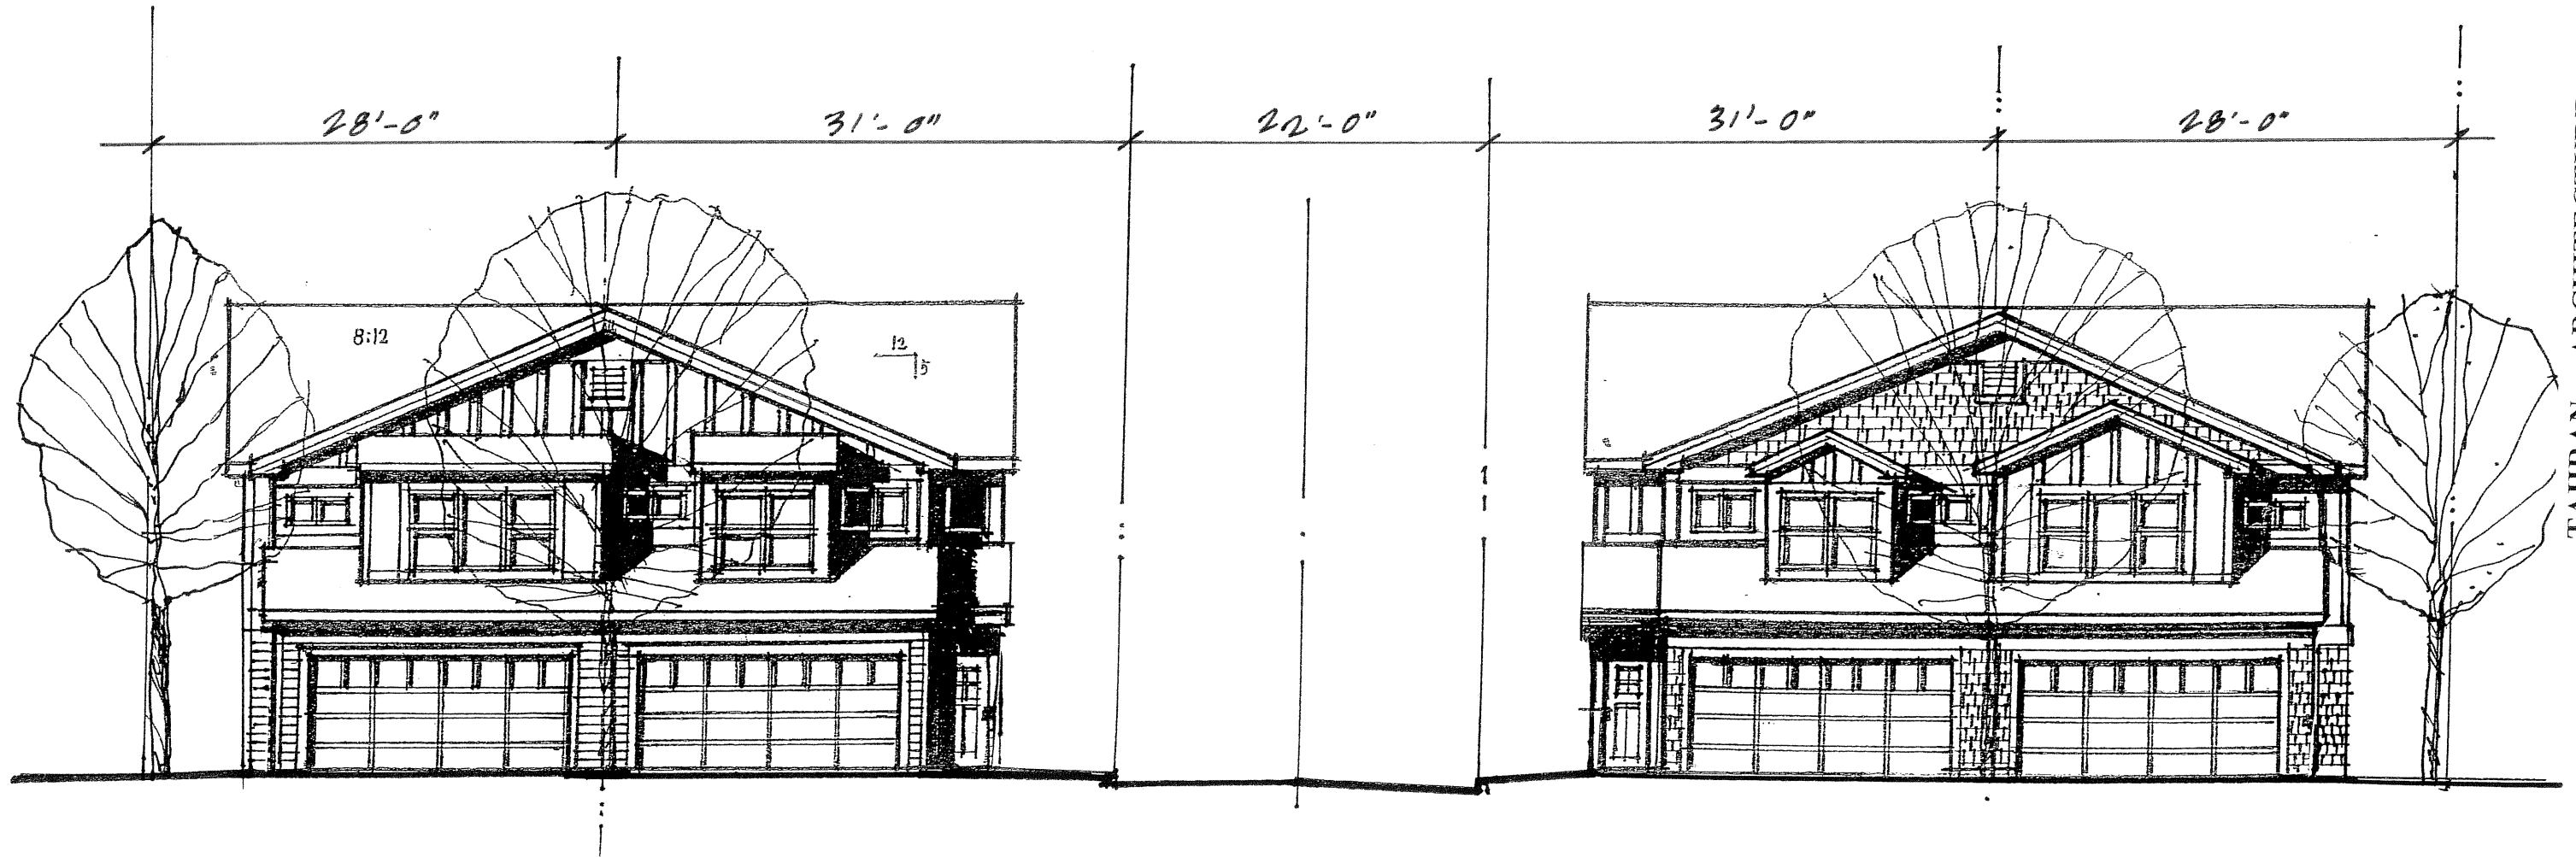


TAHRAN ARCHITECTURE & PLANNING LLC  
 13741 KNAUS ROAD LAKE OSWEGO, OREGON 97034  
 Phone: 503-539-8802 Fax: 503-697-1958 ralnhtahran@comcast.net

ALLEY ACCESS ELEVATIONS  
 DUPLEXES


1" = 10'-0"

REGISTERED ARCHITECT  
 RALPH G. TAHRAN  
 PORTLAND, OREGON  
 2399  
 STATE OF OREGON

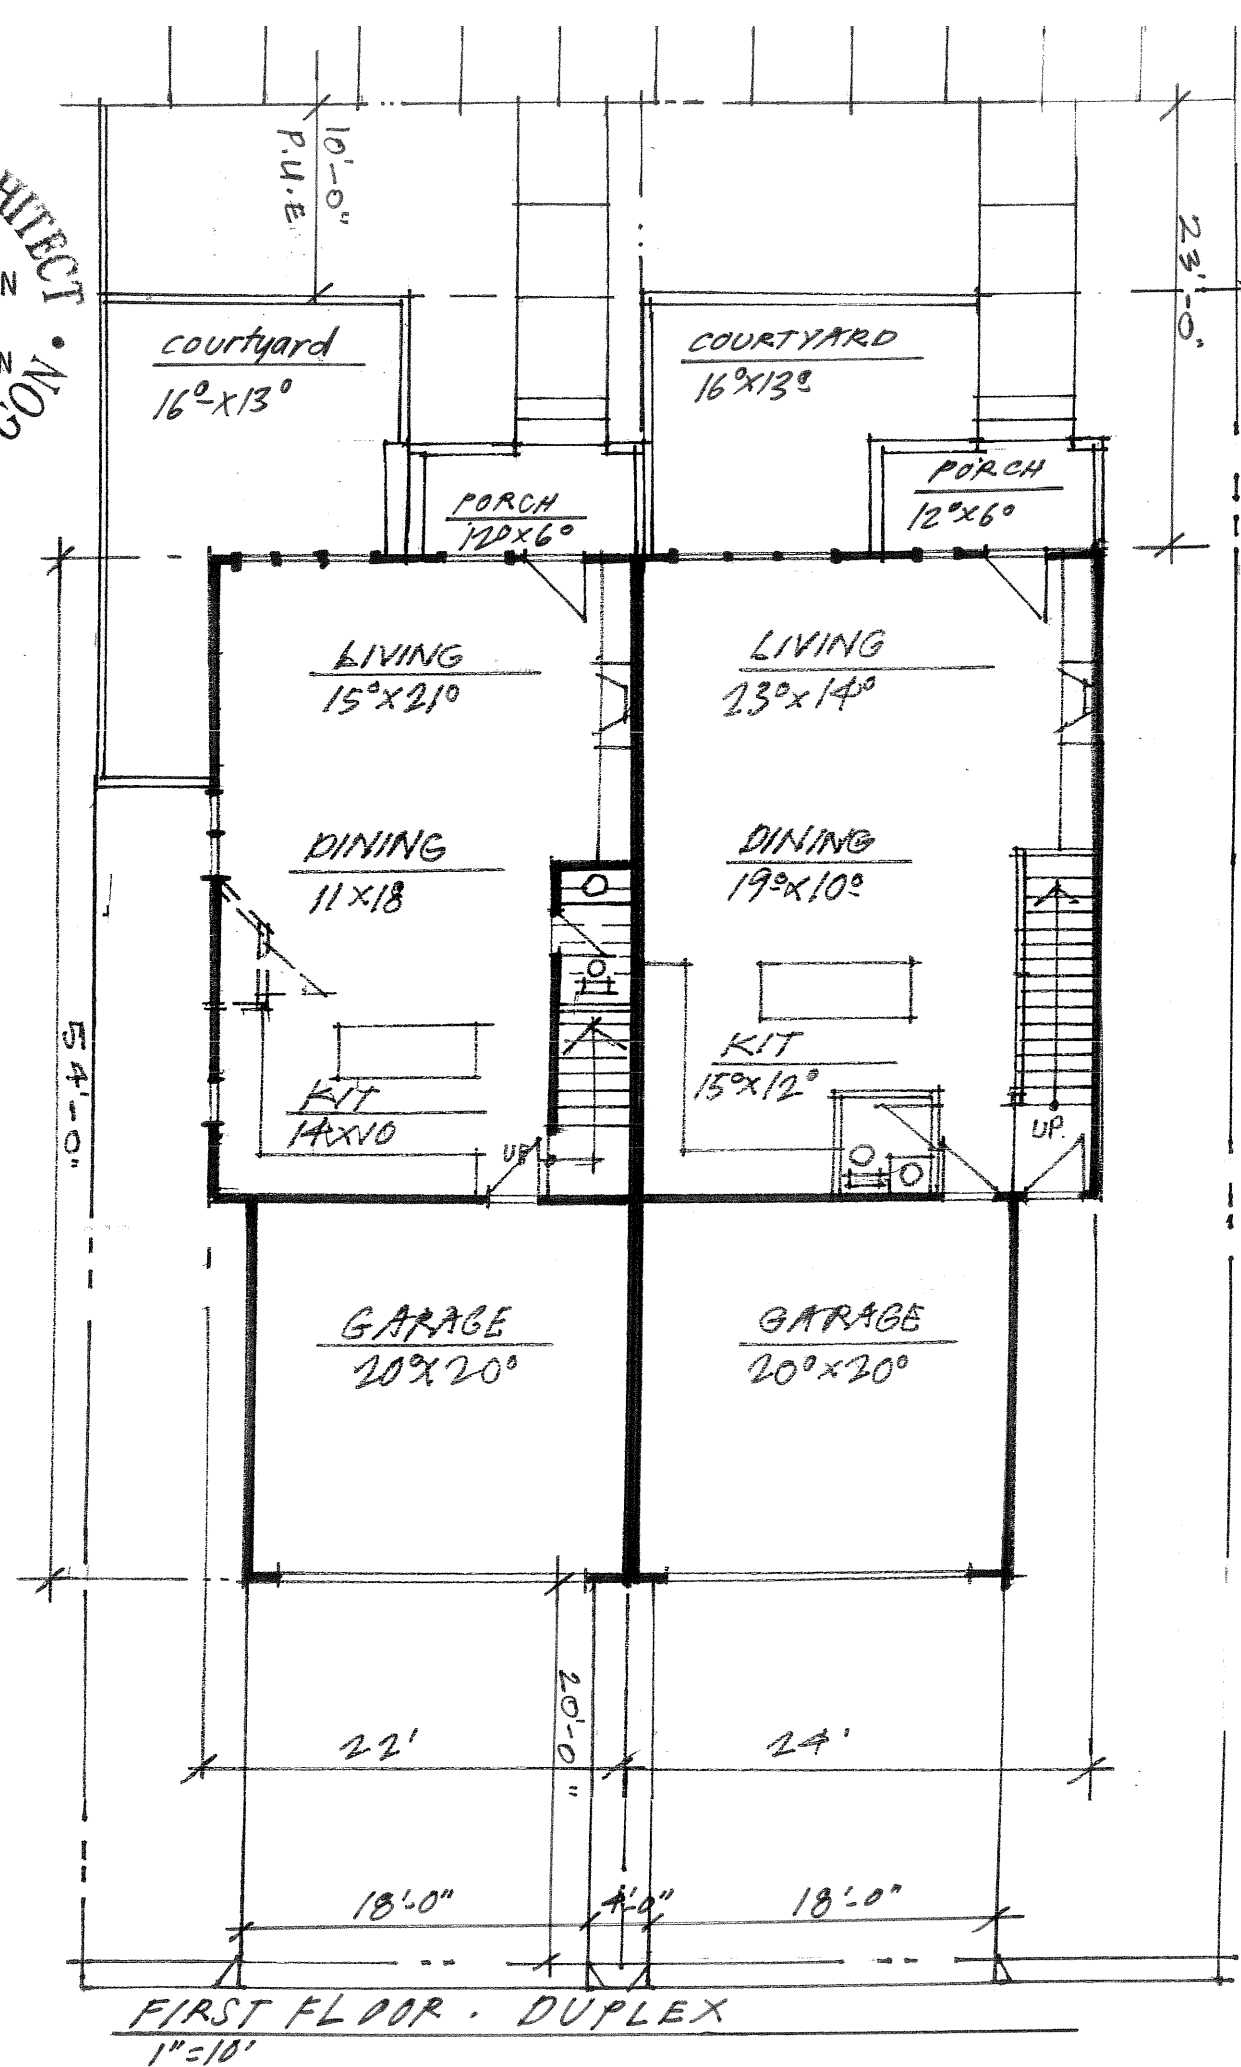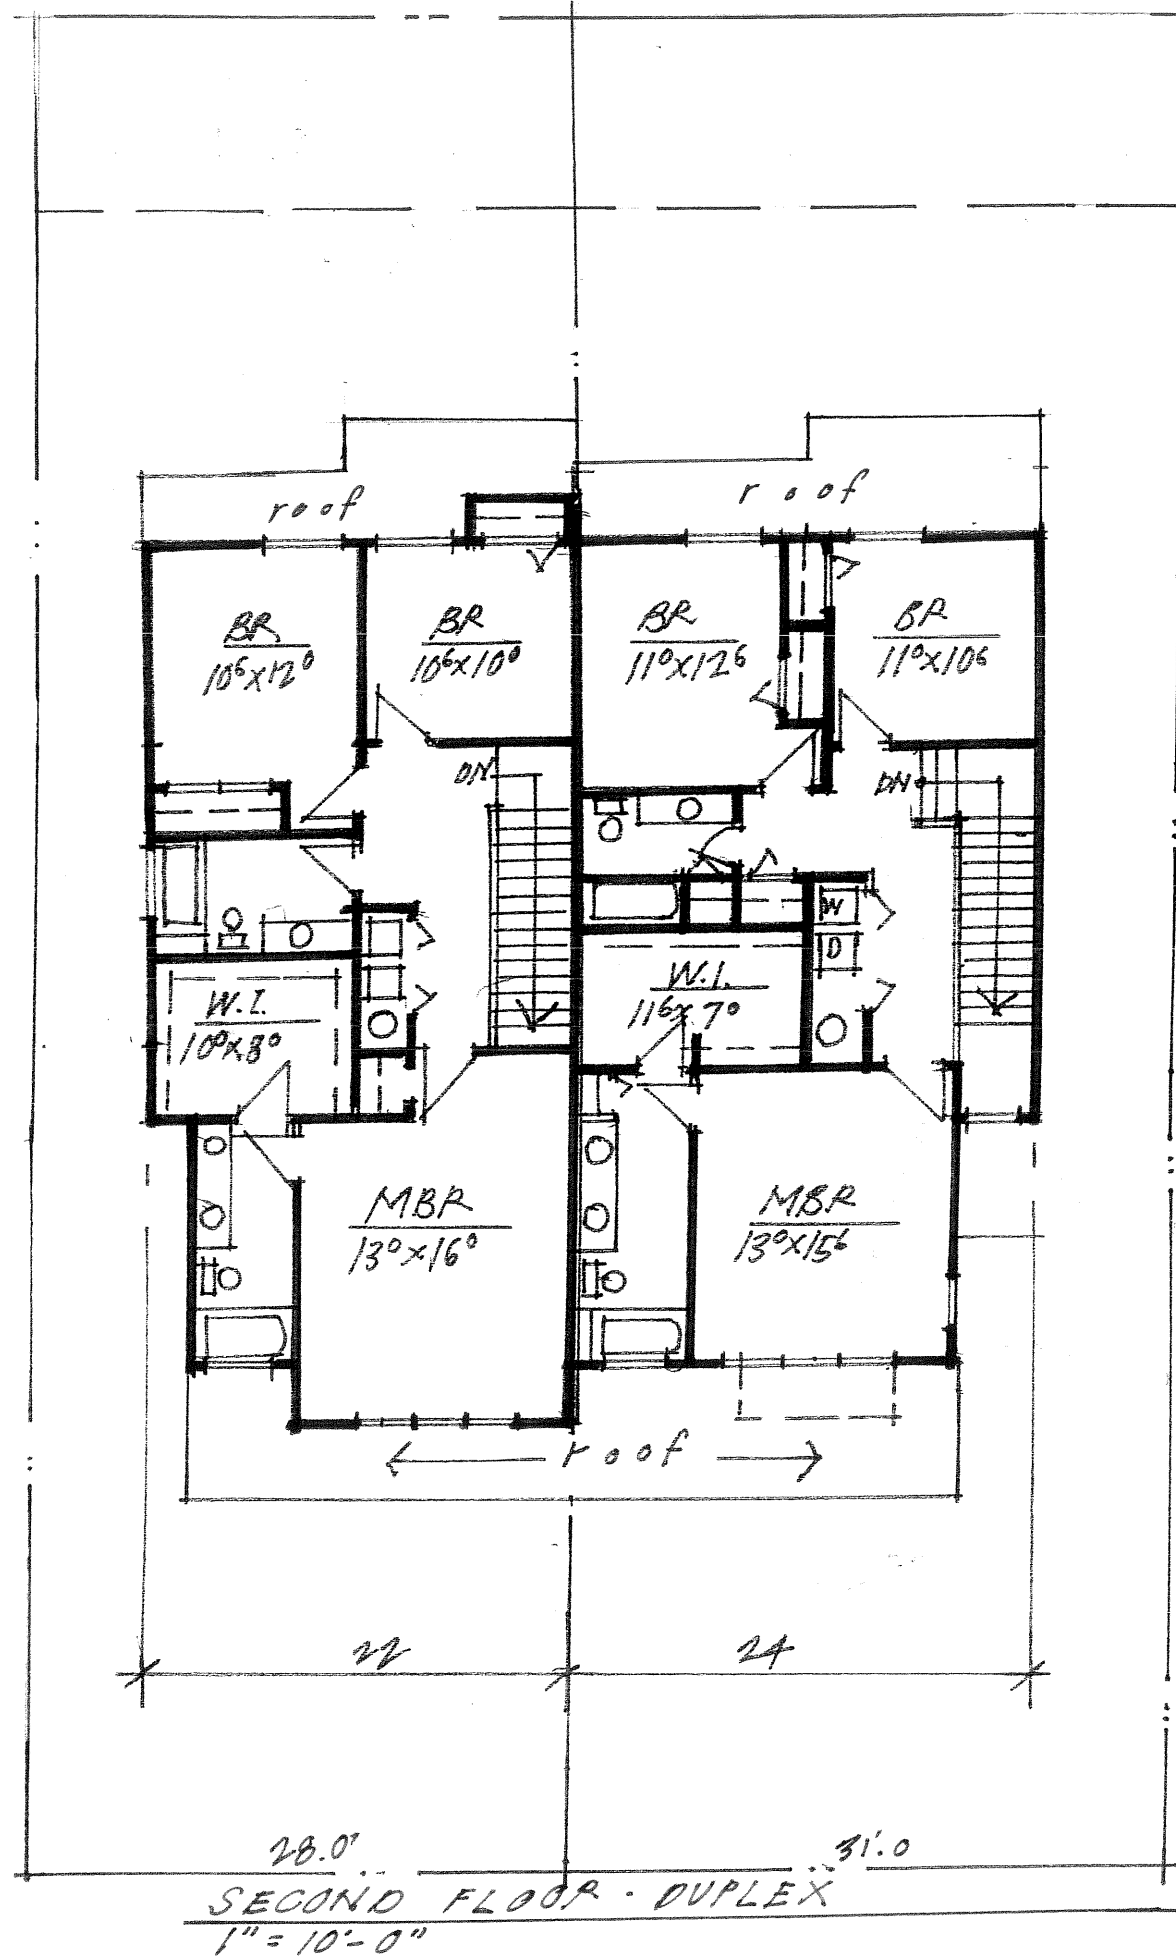


TAHRAN ARCHITECTURE & PLANNING LLC  
 13741 KNAUS ROAD LAKE OSWEGO, OREGON 97034  
 Phone: 503-539-8802 Fax: 503-697-1958 ralph@tahrans.com

REGISTERED ARCHITECT  
 RALPH G. TAHRAN  
 PORTLAND, OREGON  
 2399  
 STATE OF OREGON

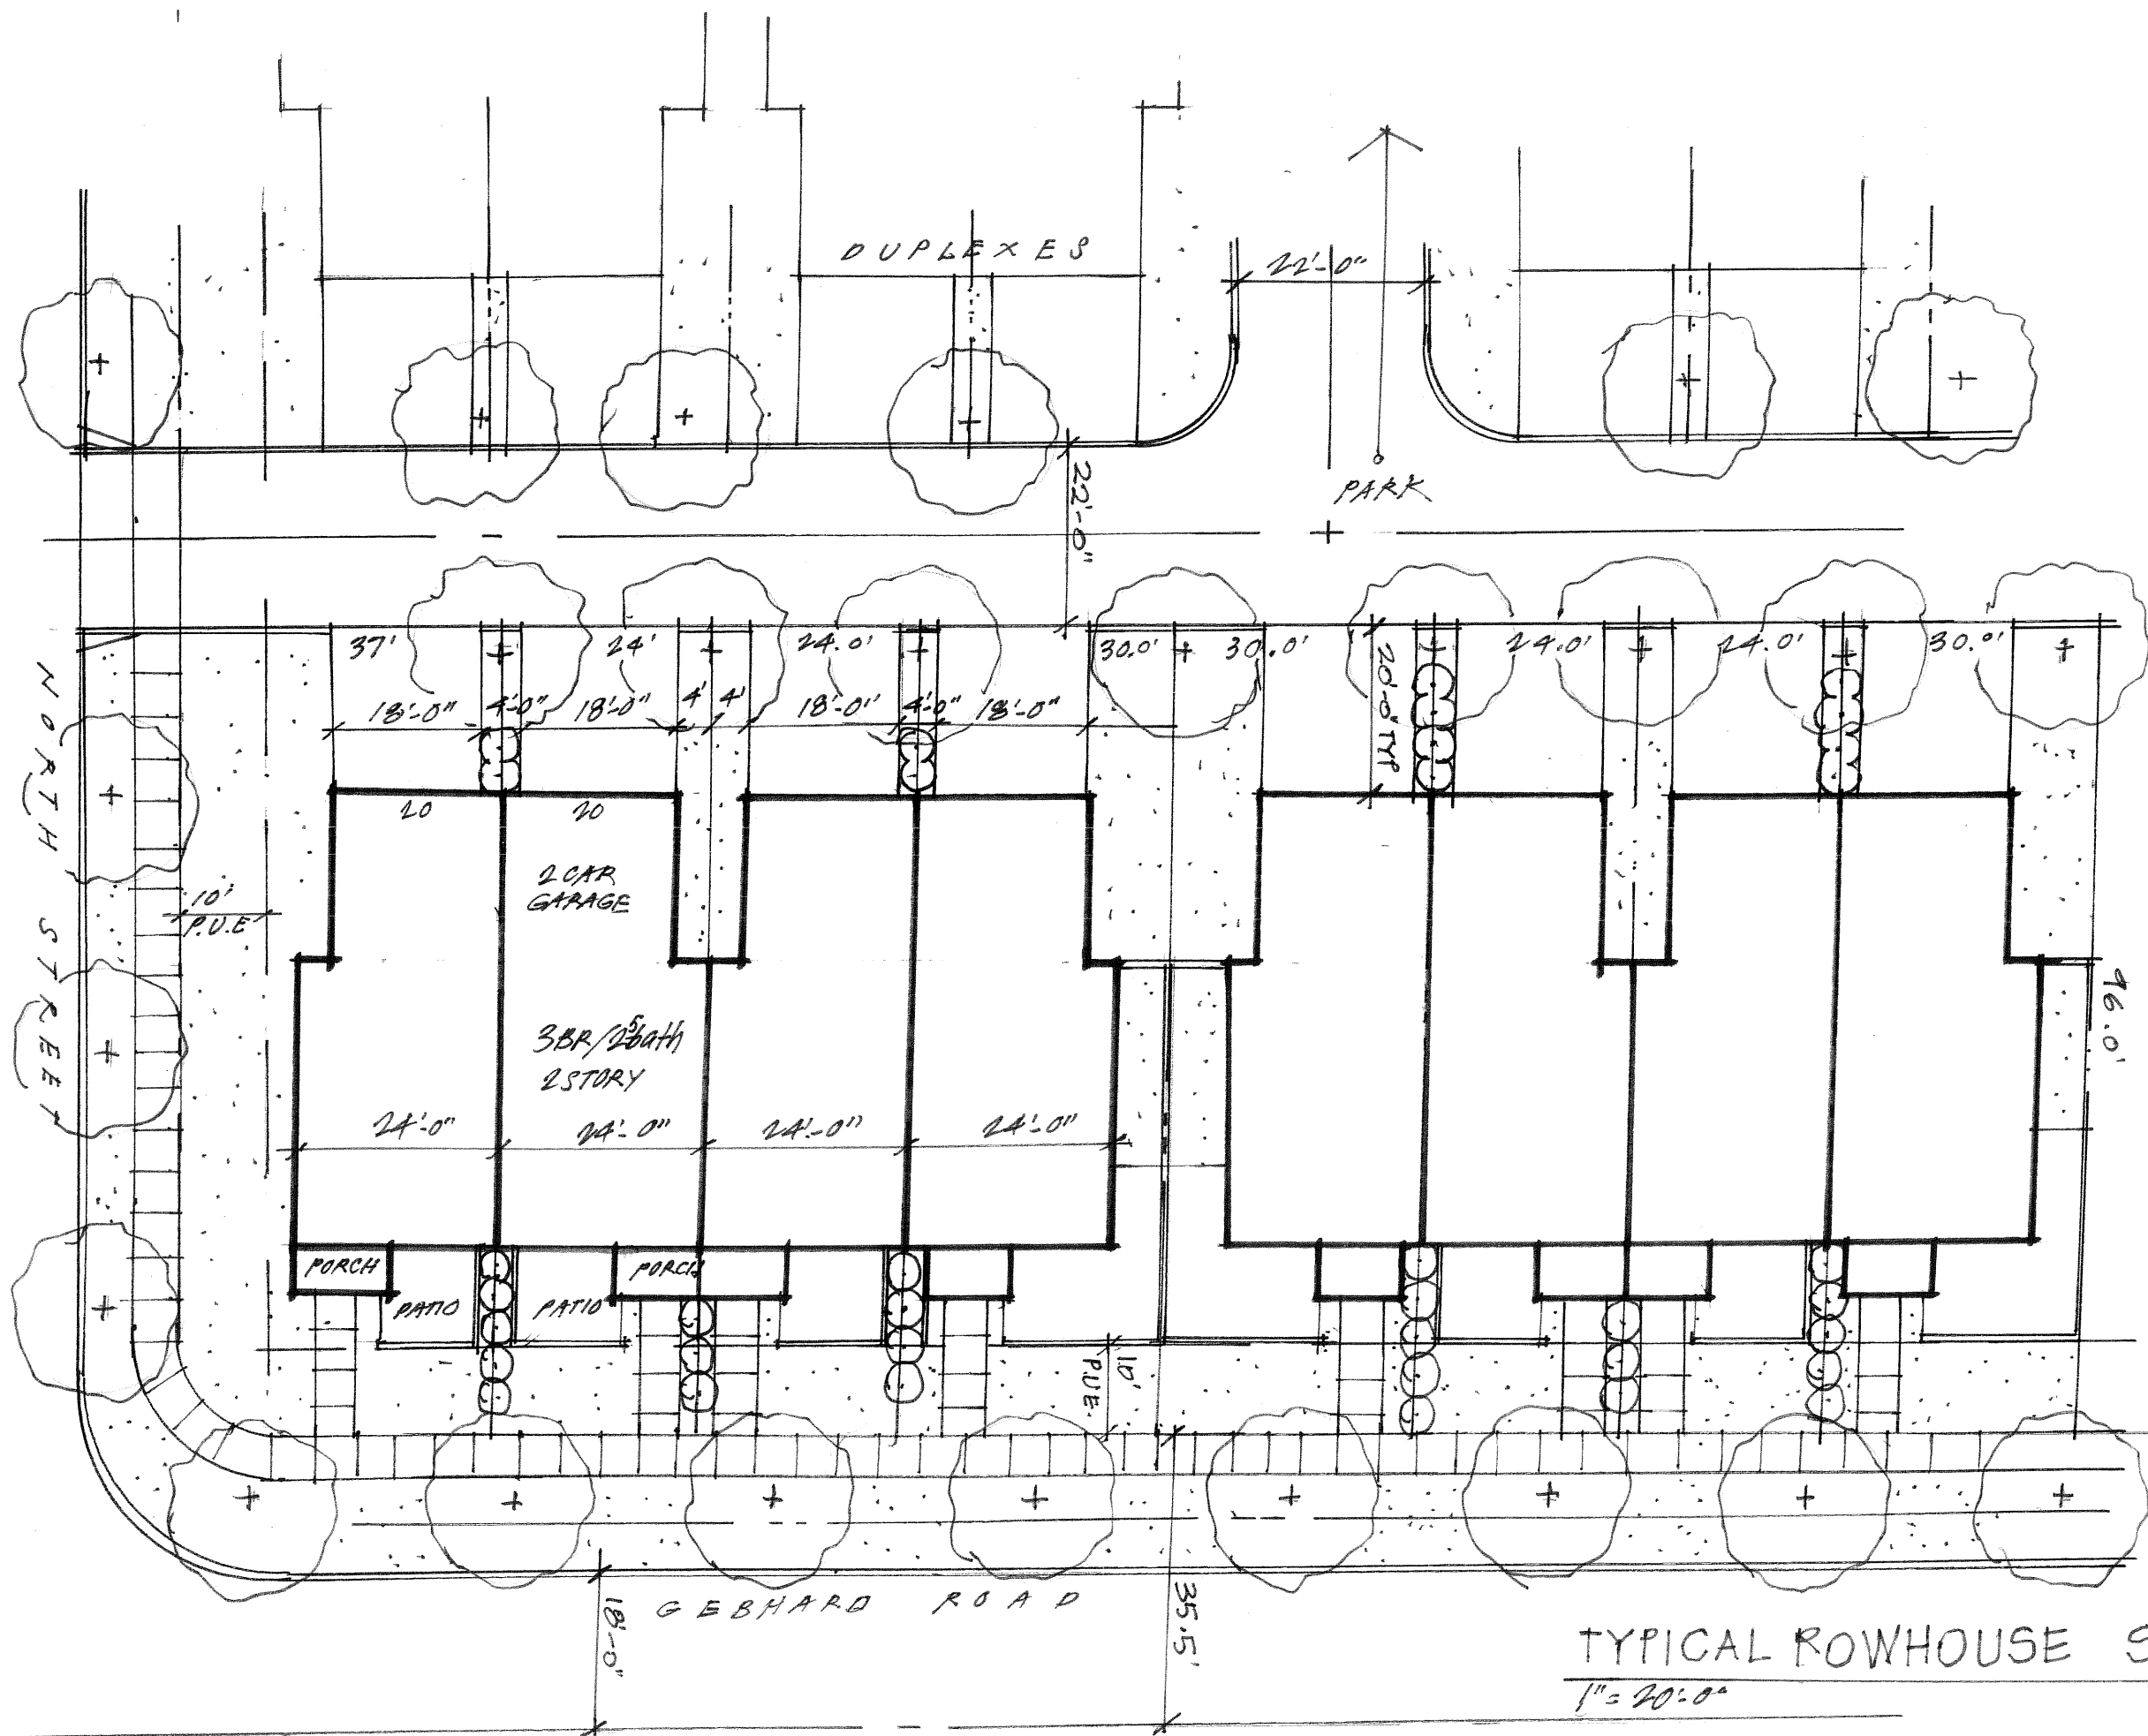


TAHRAN ARCHITECTURE & PLANNING LLC  
 13741 KNAUS ROAD LAKE OSWEGO, OREGON 97034  
 Phone: 503-539-8802 Fax: 503-697-1958 ralph@comcast.net

TYPICAL ROWHOUSE SITE PLANS  
 1" = 20'-0"

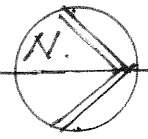




TAHRAN ARCHITECTURE & PLANNING LLC  
13741 KNAUS ROAD LAKE OSWEGO, OREGON 97034  
Phone: 503-539-8802 Fax: 503-697-1958 ralph@tahrans.com

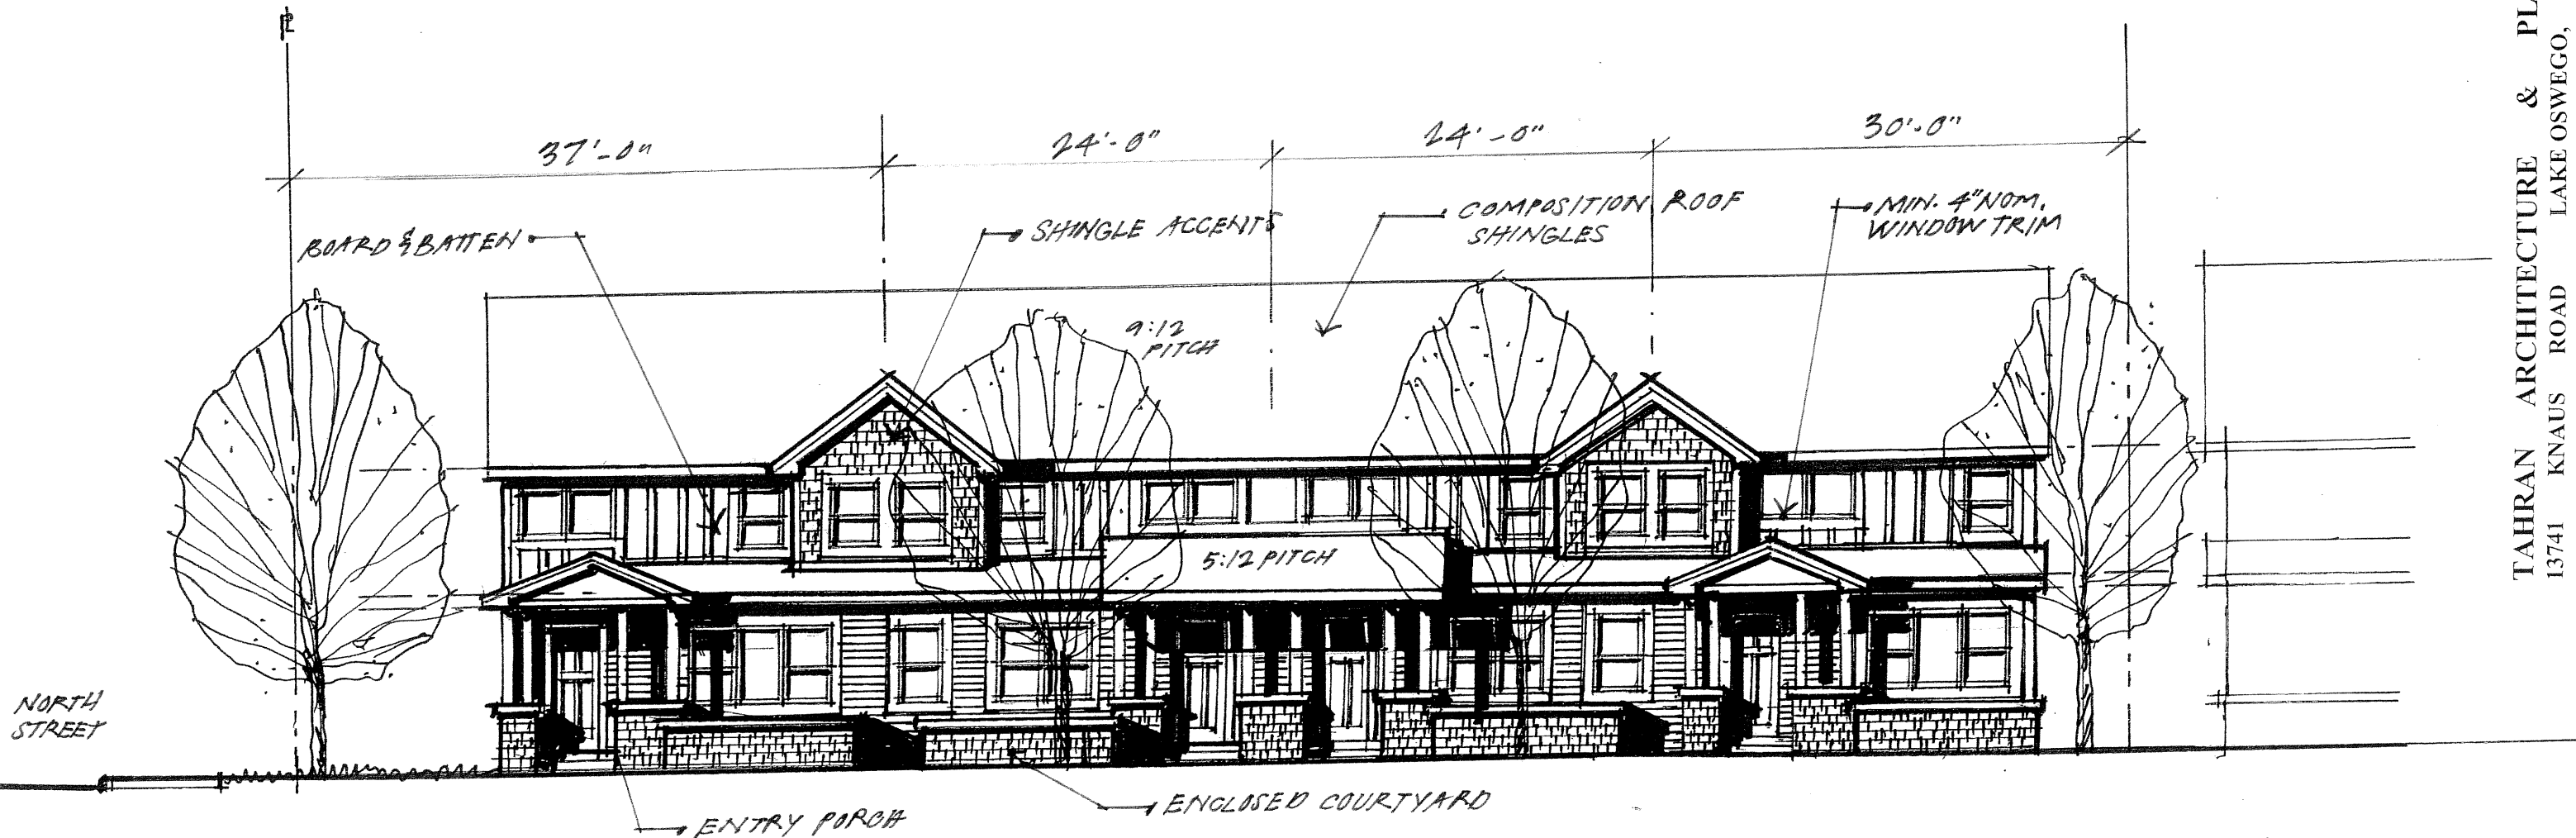

GEBHARD ROAD ELEVATIONS  
ROWHOUSES


1" = 10'-0"

REGISTERED ARCHITECT  
RALPH G. TAHRAN  
PORTLAND, OREGON  
2399  
STATE OF OREGON

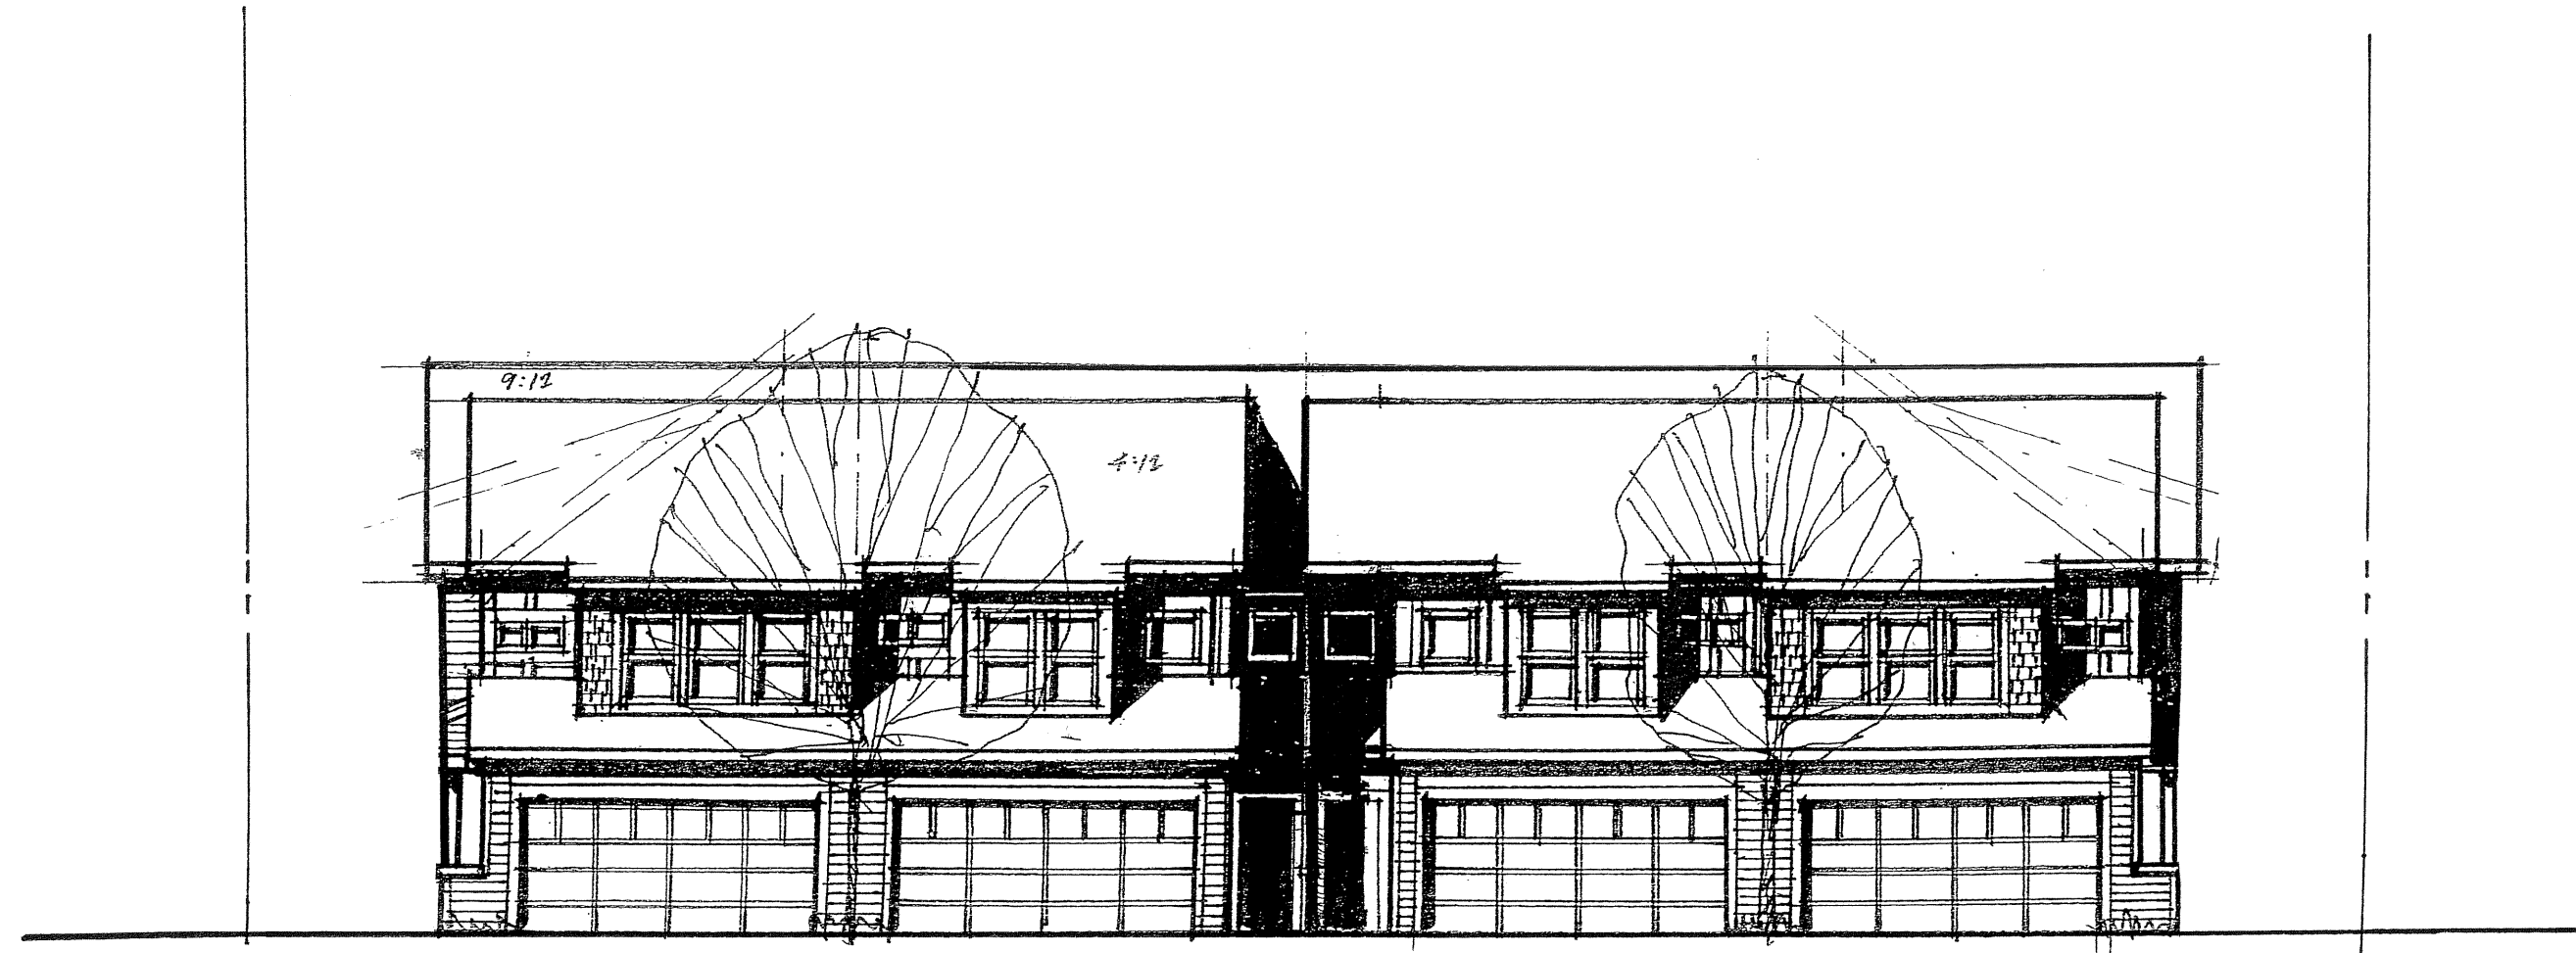

ALLEY ACCESS ELEVATIONS  
ROWHOUSES  
1"=10'-0"

TAHRAN ARCHITECTURE & PLANNING LLC  
13741 KNAUS ROAD LAKE OSWEGO, OREGON 97034  
Phone: 503-539-8802 Fax: 503-697-1958 ralphtahan@comcast.net

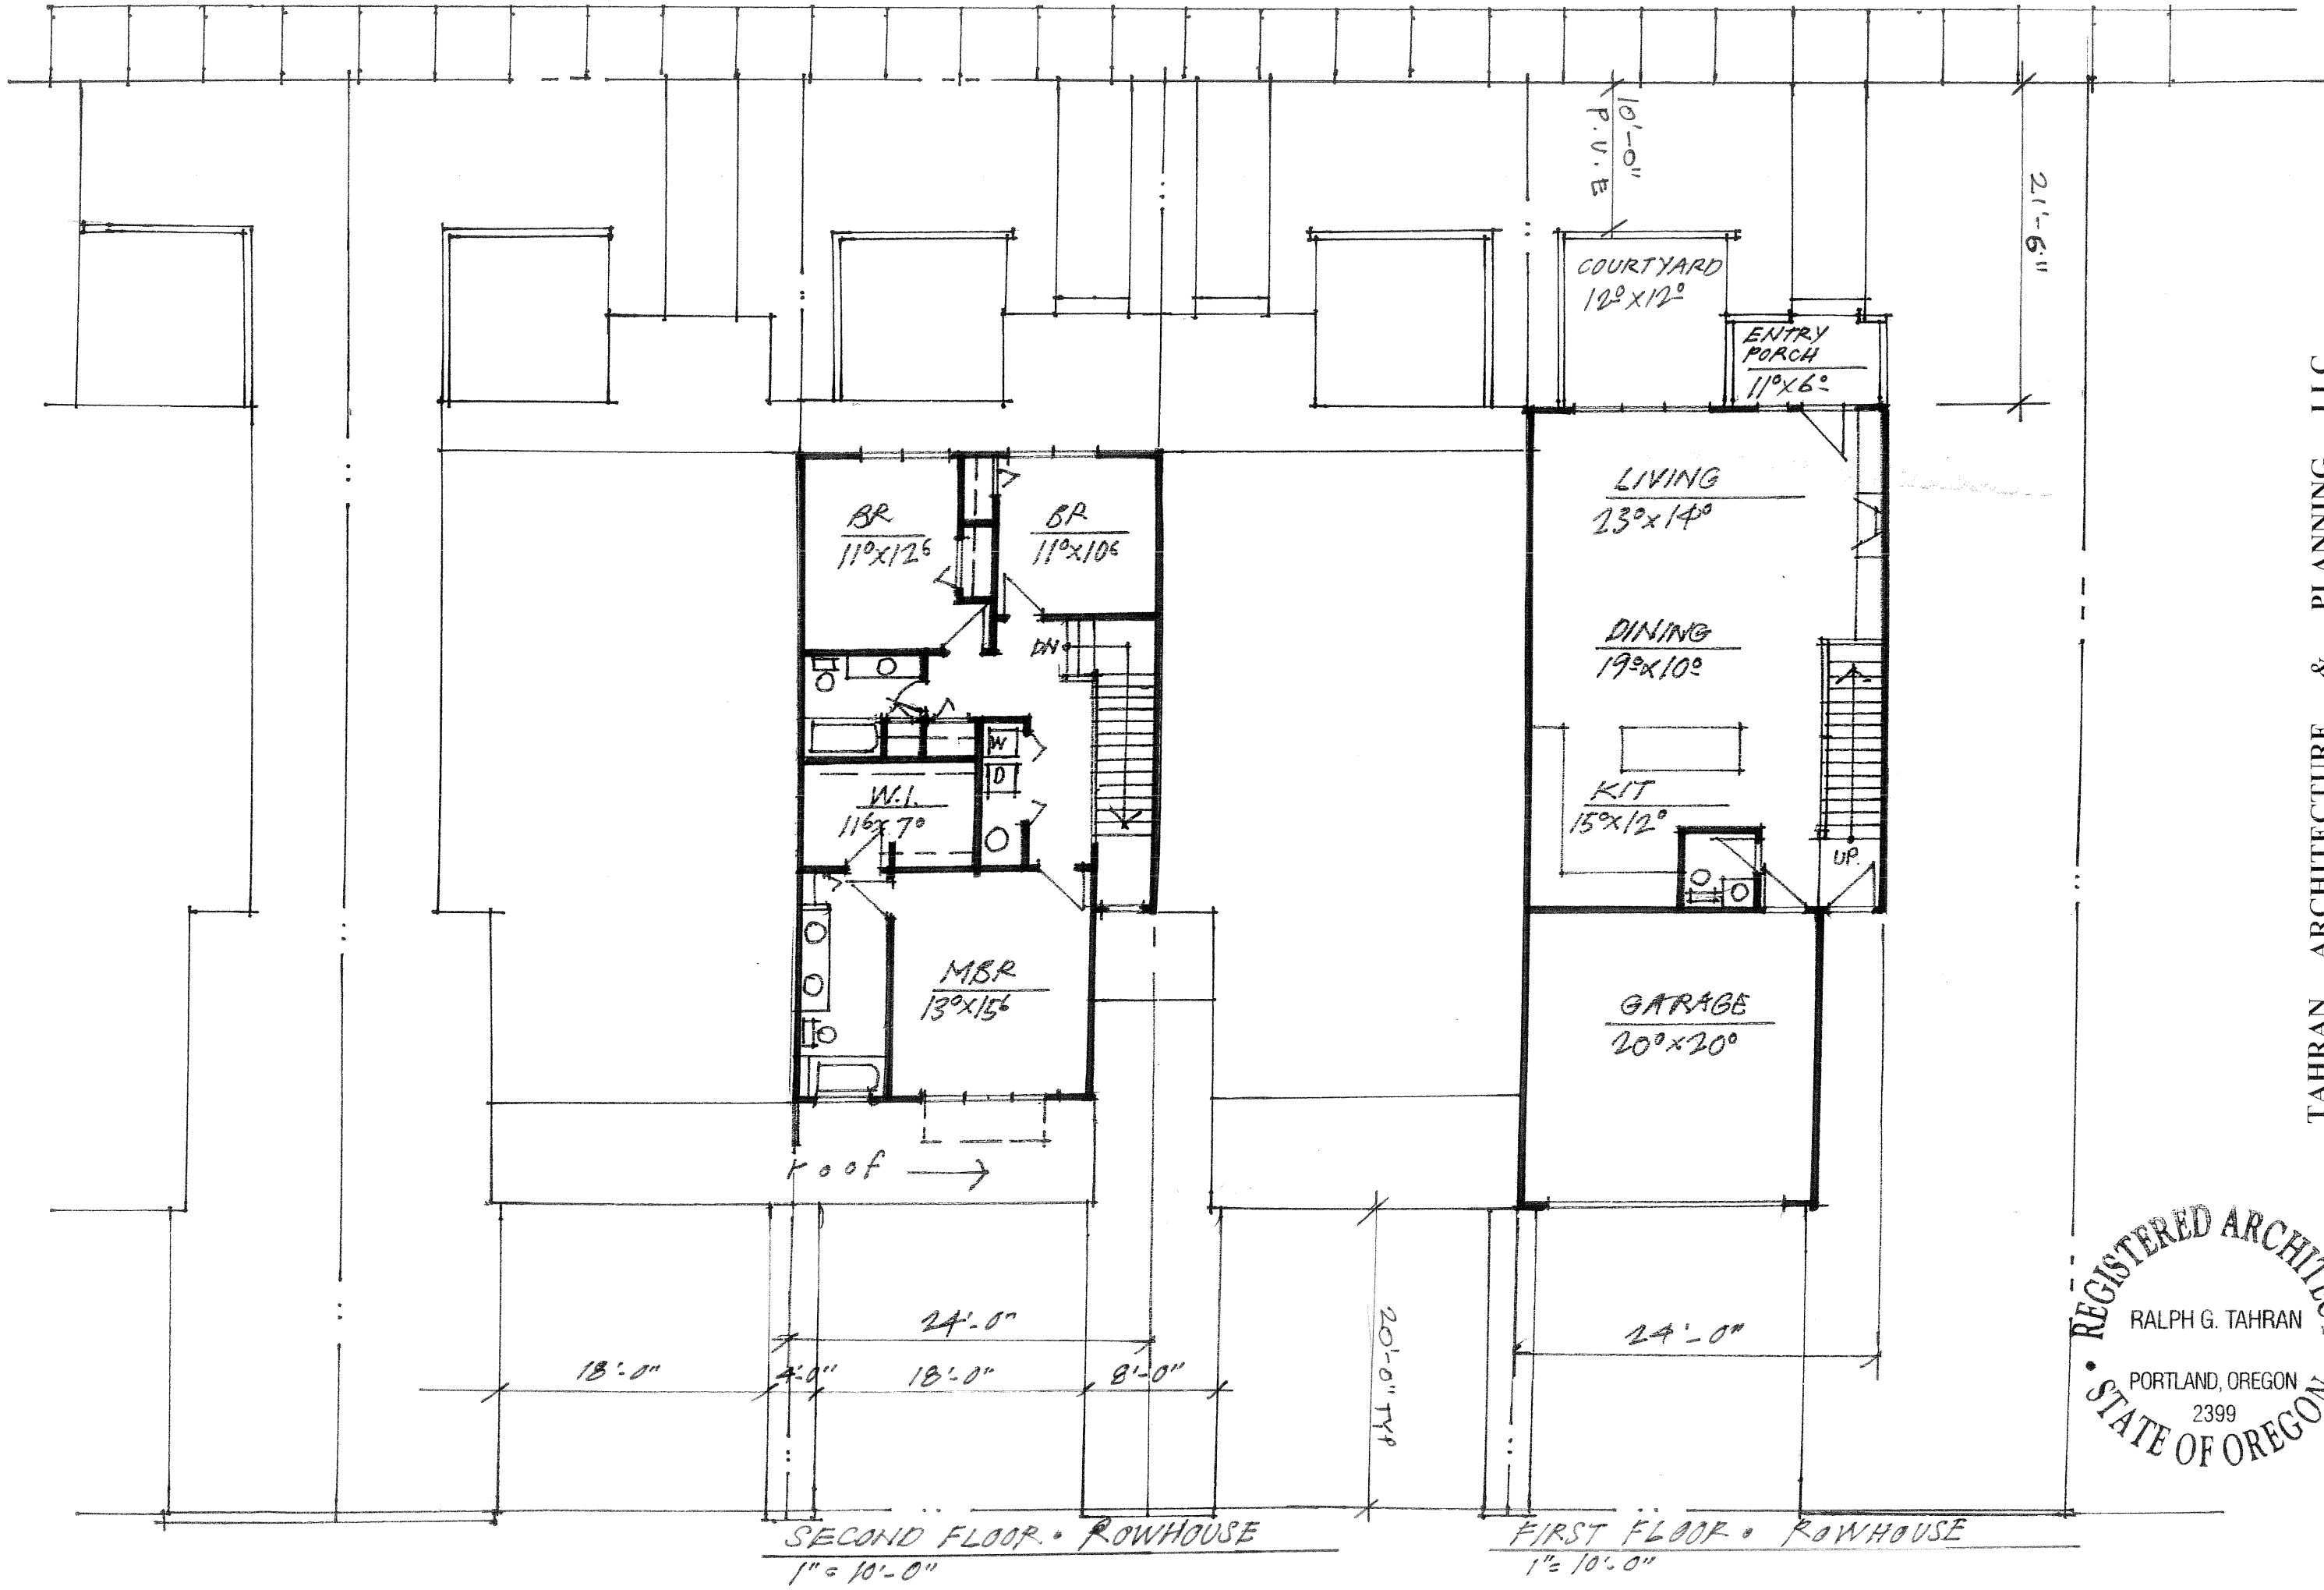


TAHRAN ARCHITECTURE & PLANNING LLC  
 13741 KNAUS ROAD LAKE OSWEGO, OREGON 97034  
 Phone: 503-539-8802 Fax: 503-697-1958 ralph@tahran.comcast.net





REGISTERED ARCHITECT  
 RALPH G. TAHRAN  
 PORTLAND, OREGON  
 2399  
 STATE OF OREGON

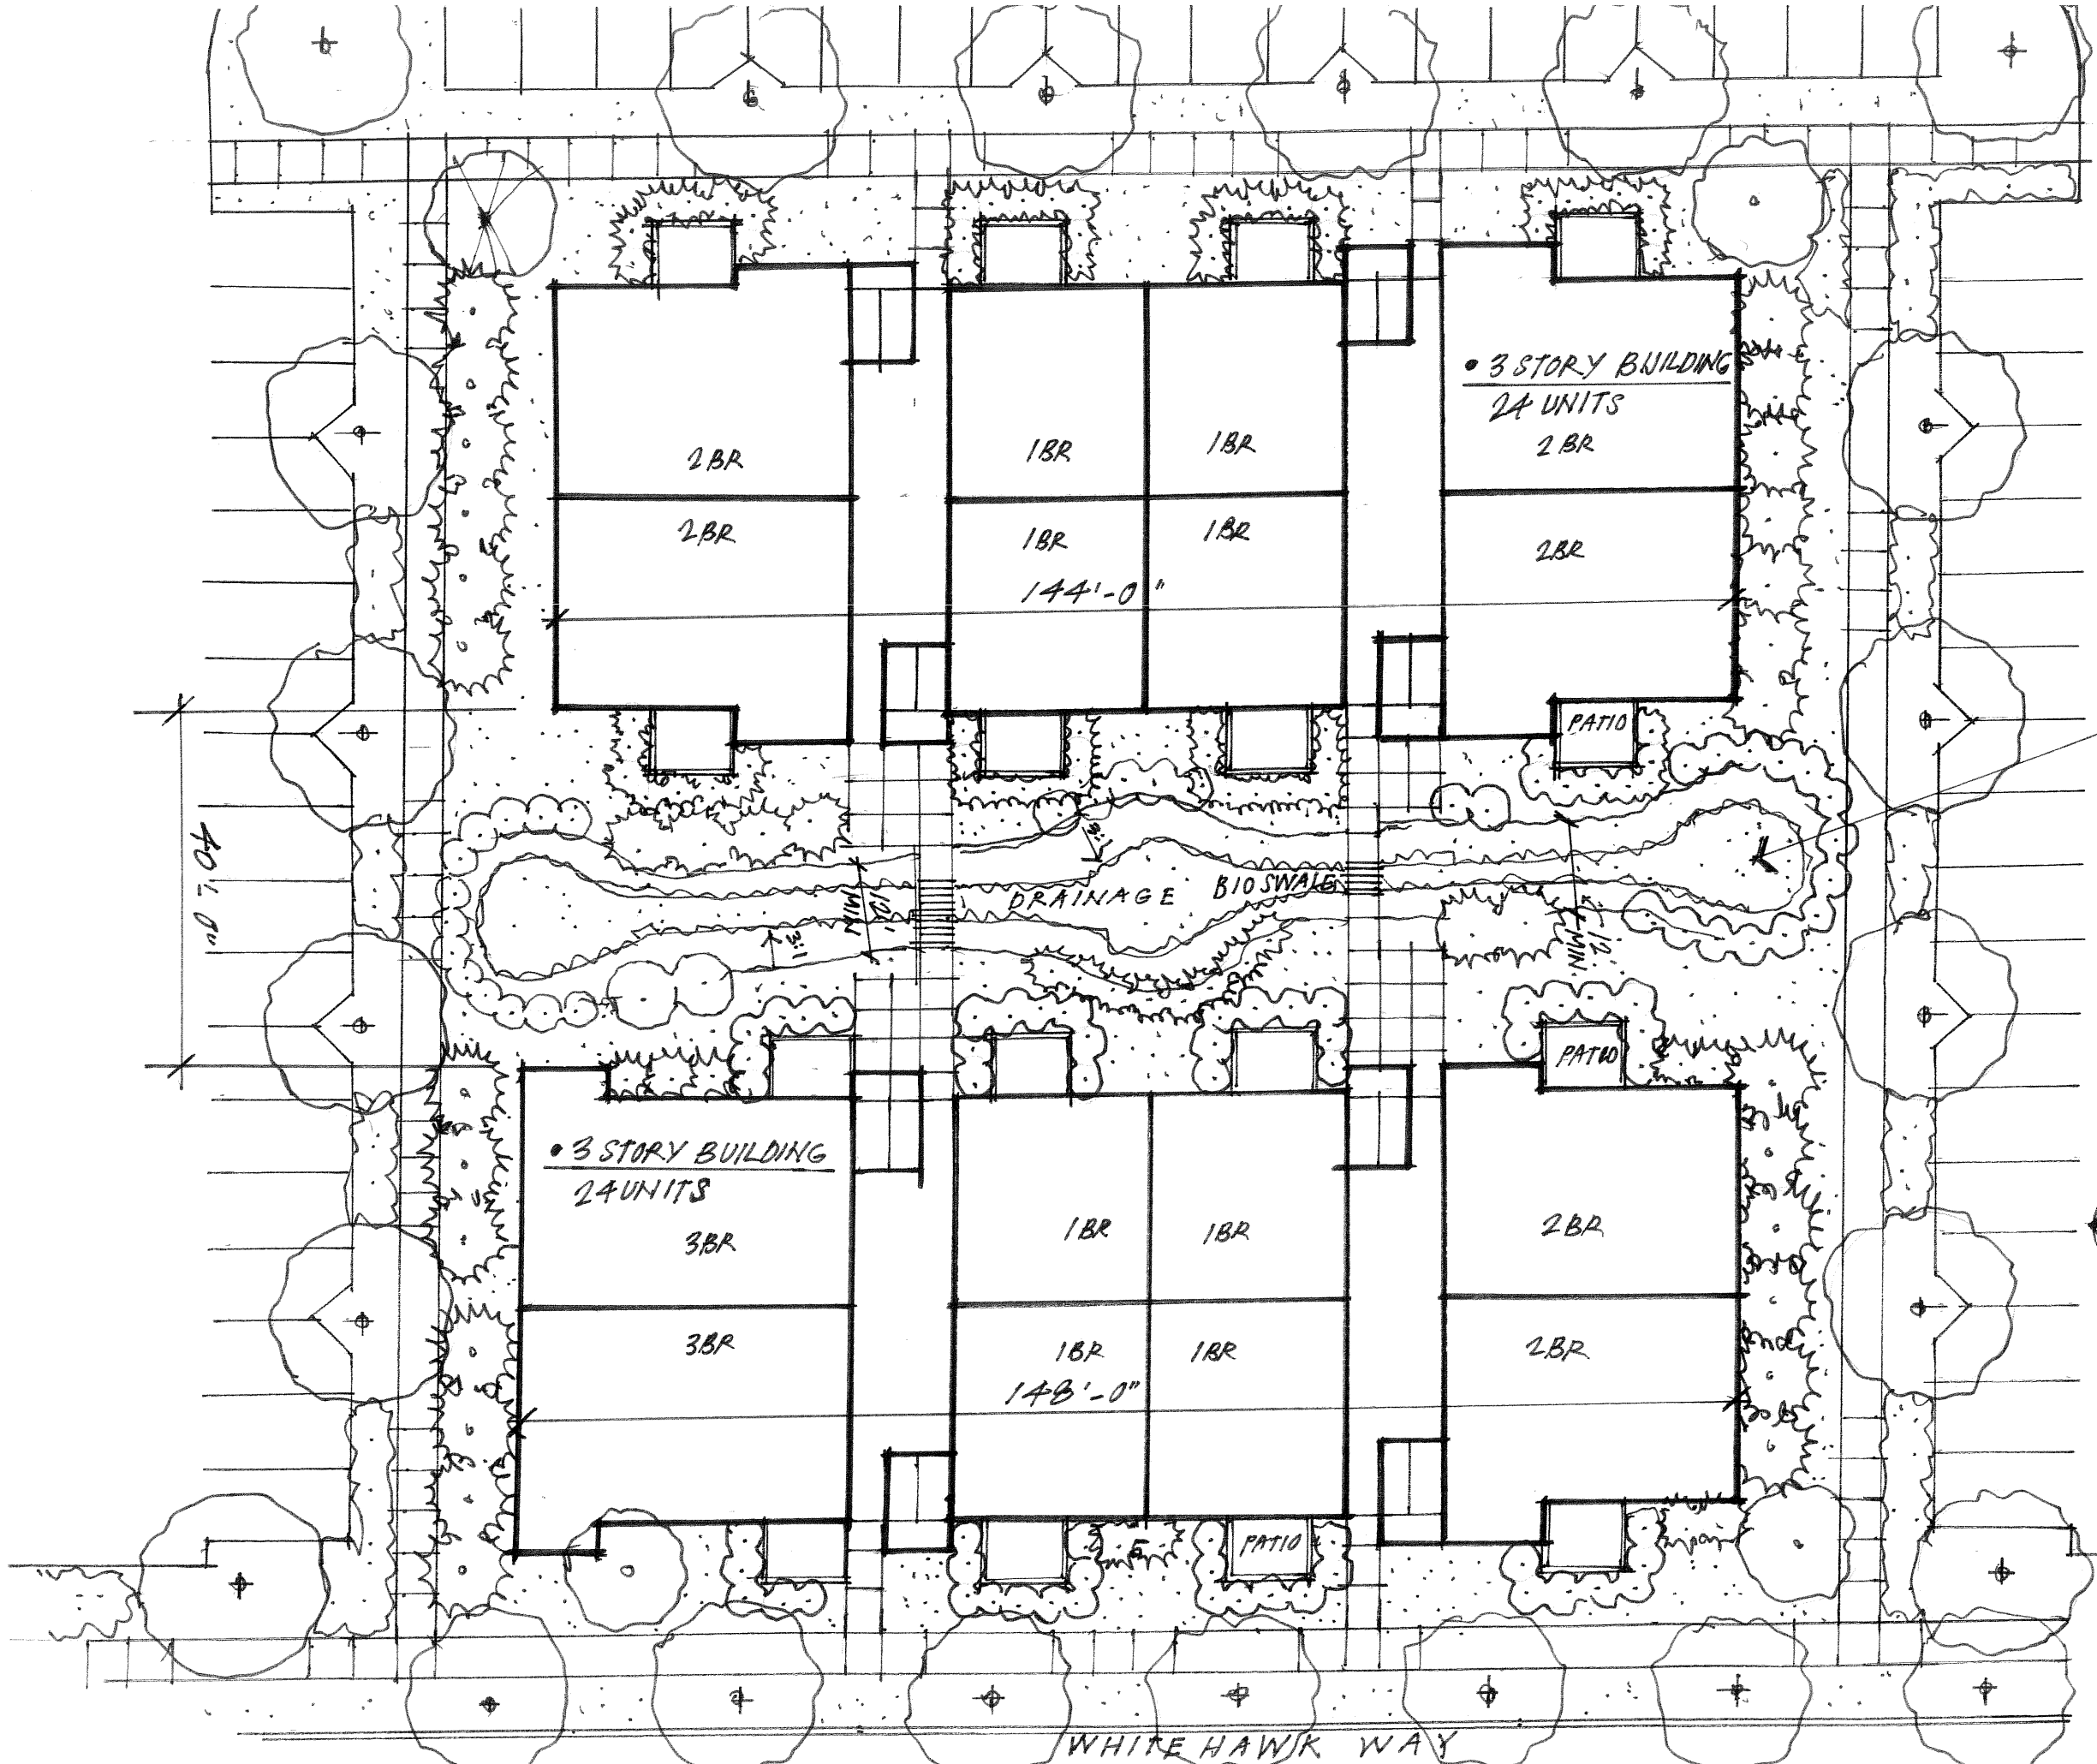


• DRAINAGE BIOSWALE  
 18" DEPRESSION WITH  
 3:1 SLOPES, PLANTED  
 WITH NATIVE PLANTS  
 MIN. 1150SF AREA PER  
 BUILDING

APARTMENT  
 PROTOTYPE  
 COURTYARD


1" = 20'-0"

TAHRAN ARCHITECTURE & PLANNING LLC  
 13741 KNAUS ROAD LAKE OSWEGO, OREGON 97034  
 Phone: 503-539-8802 Fax: 503-697-1958 ralph@comcast.net

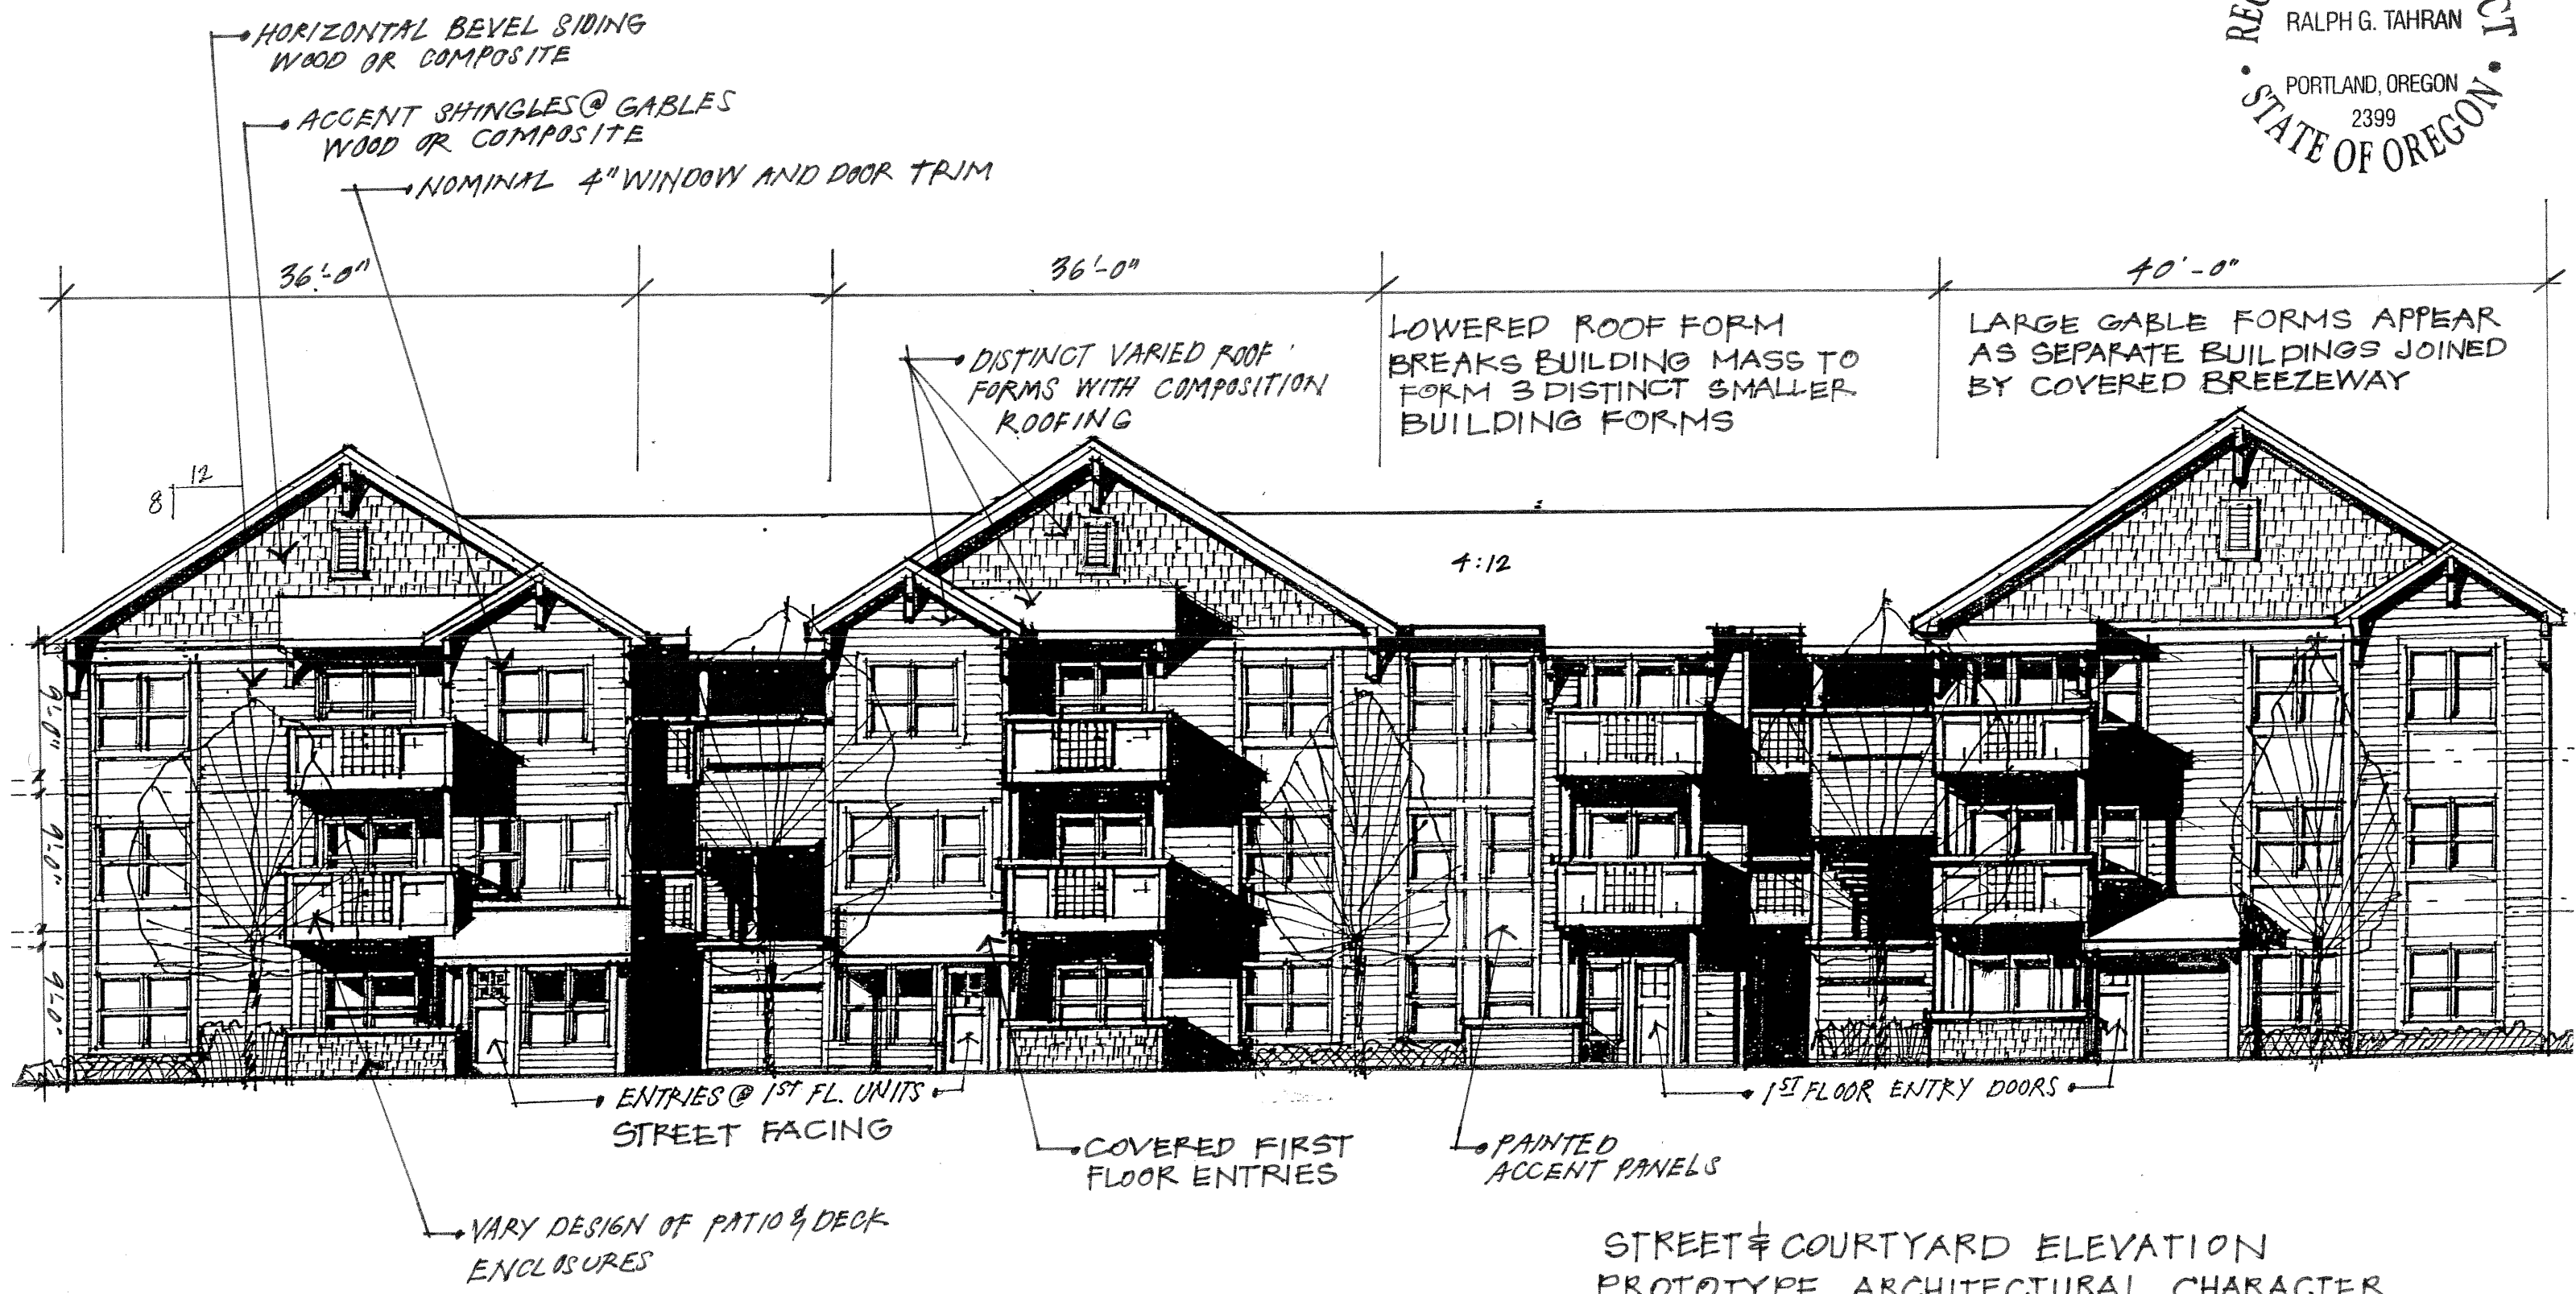


STREET & COURTYARD ELEVATION  
 PROTOTYPE ARCHITECTURAL CHARACTER  
 24 UNIT APARTMENT BUILDING

1" = 10'-0"

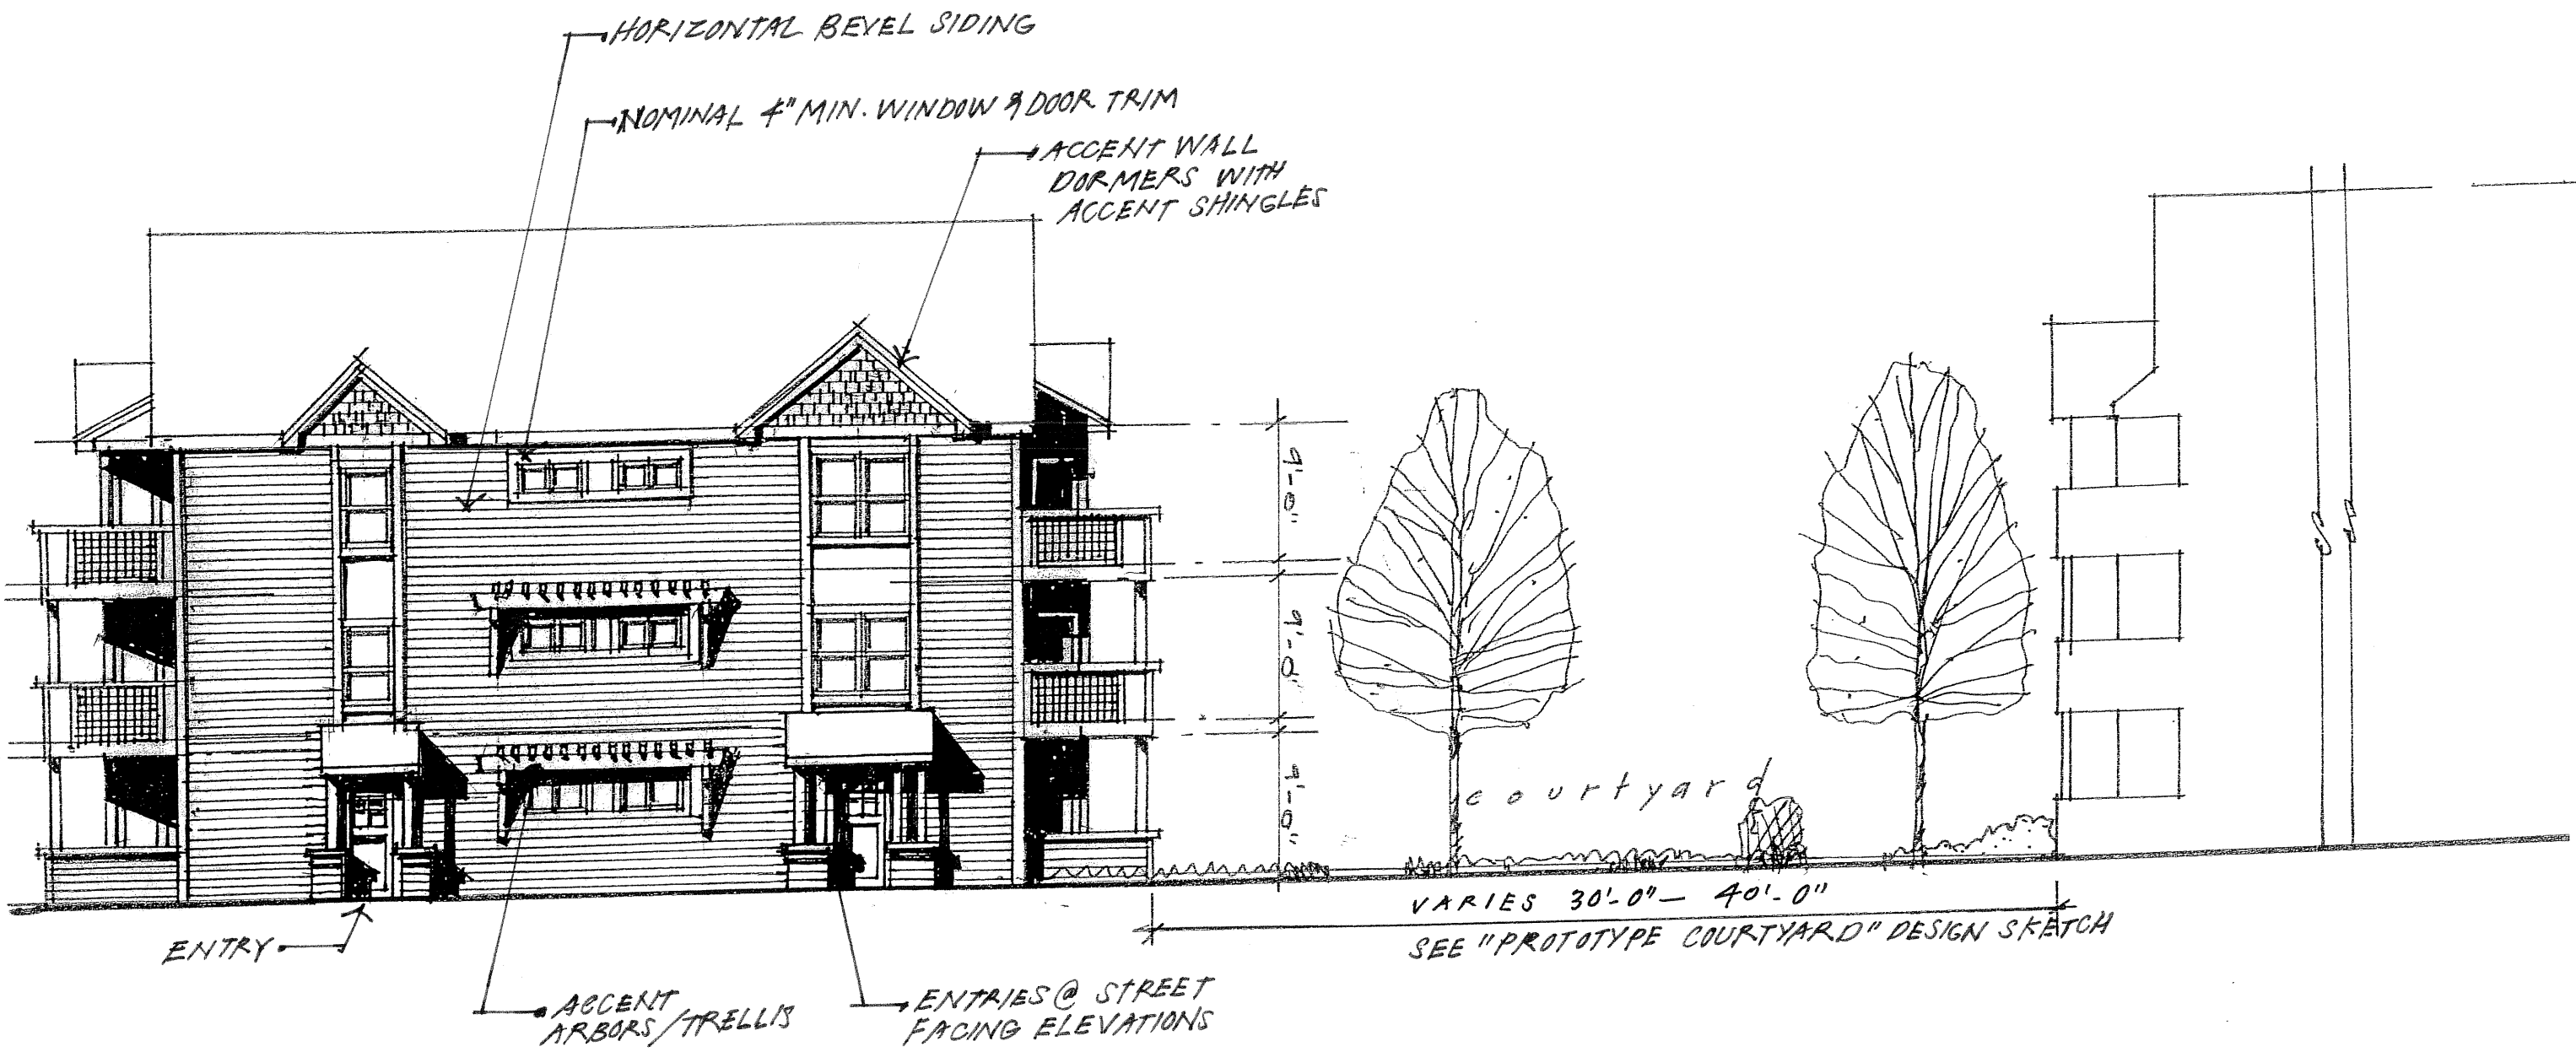

SIDE STREET ELEVATION  
PROTOTYPE APARTMENT ARCHITECTURE  
1" = 10'-0"


TAHRAN ARCHITECTURE & PLANNING LLC  
13741 KNAUS ROAD LAKE OSWEGO, OREGON 97034  
Phone: 503-539-8802 Fax: 503-697-1958 ralph@tahrancast.net

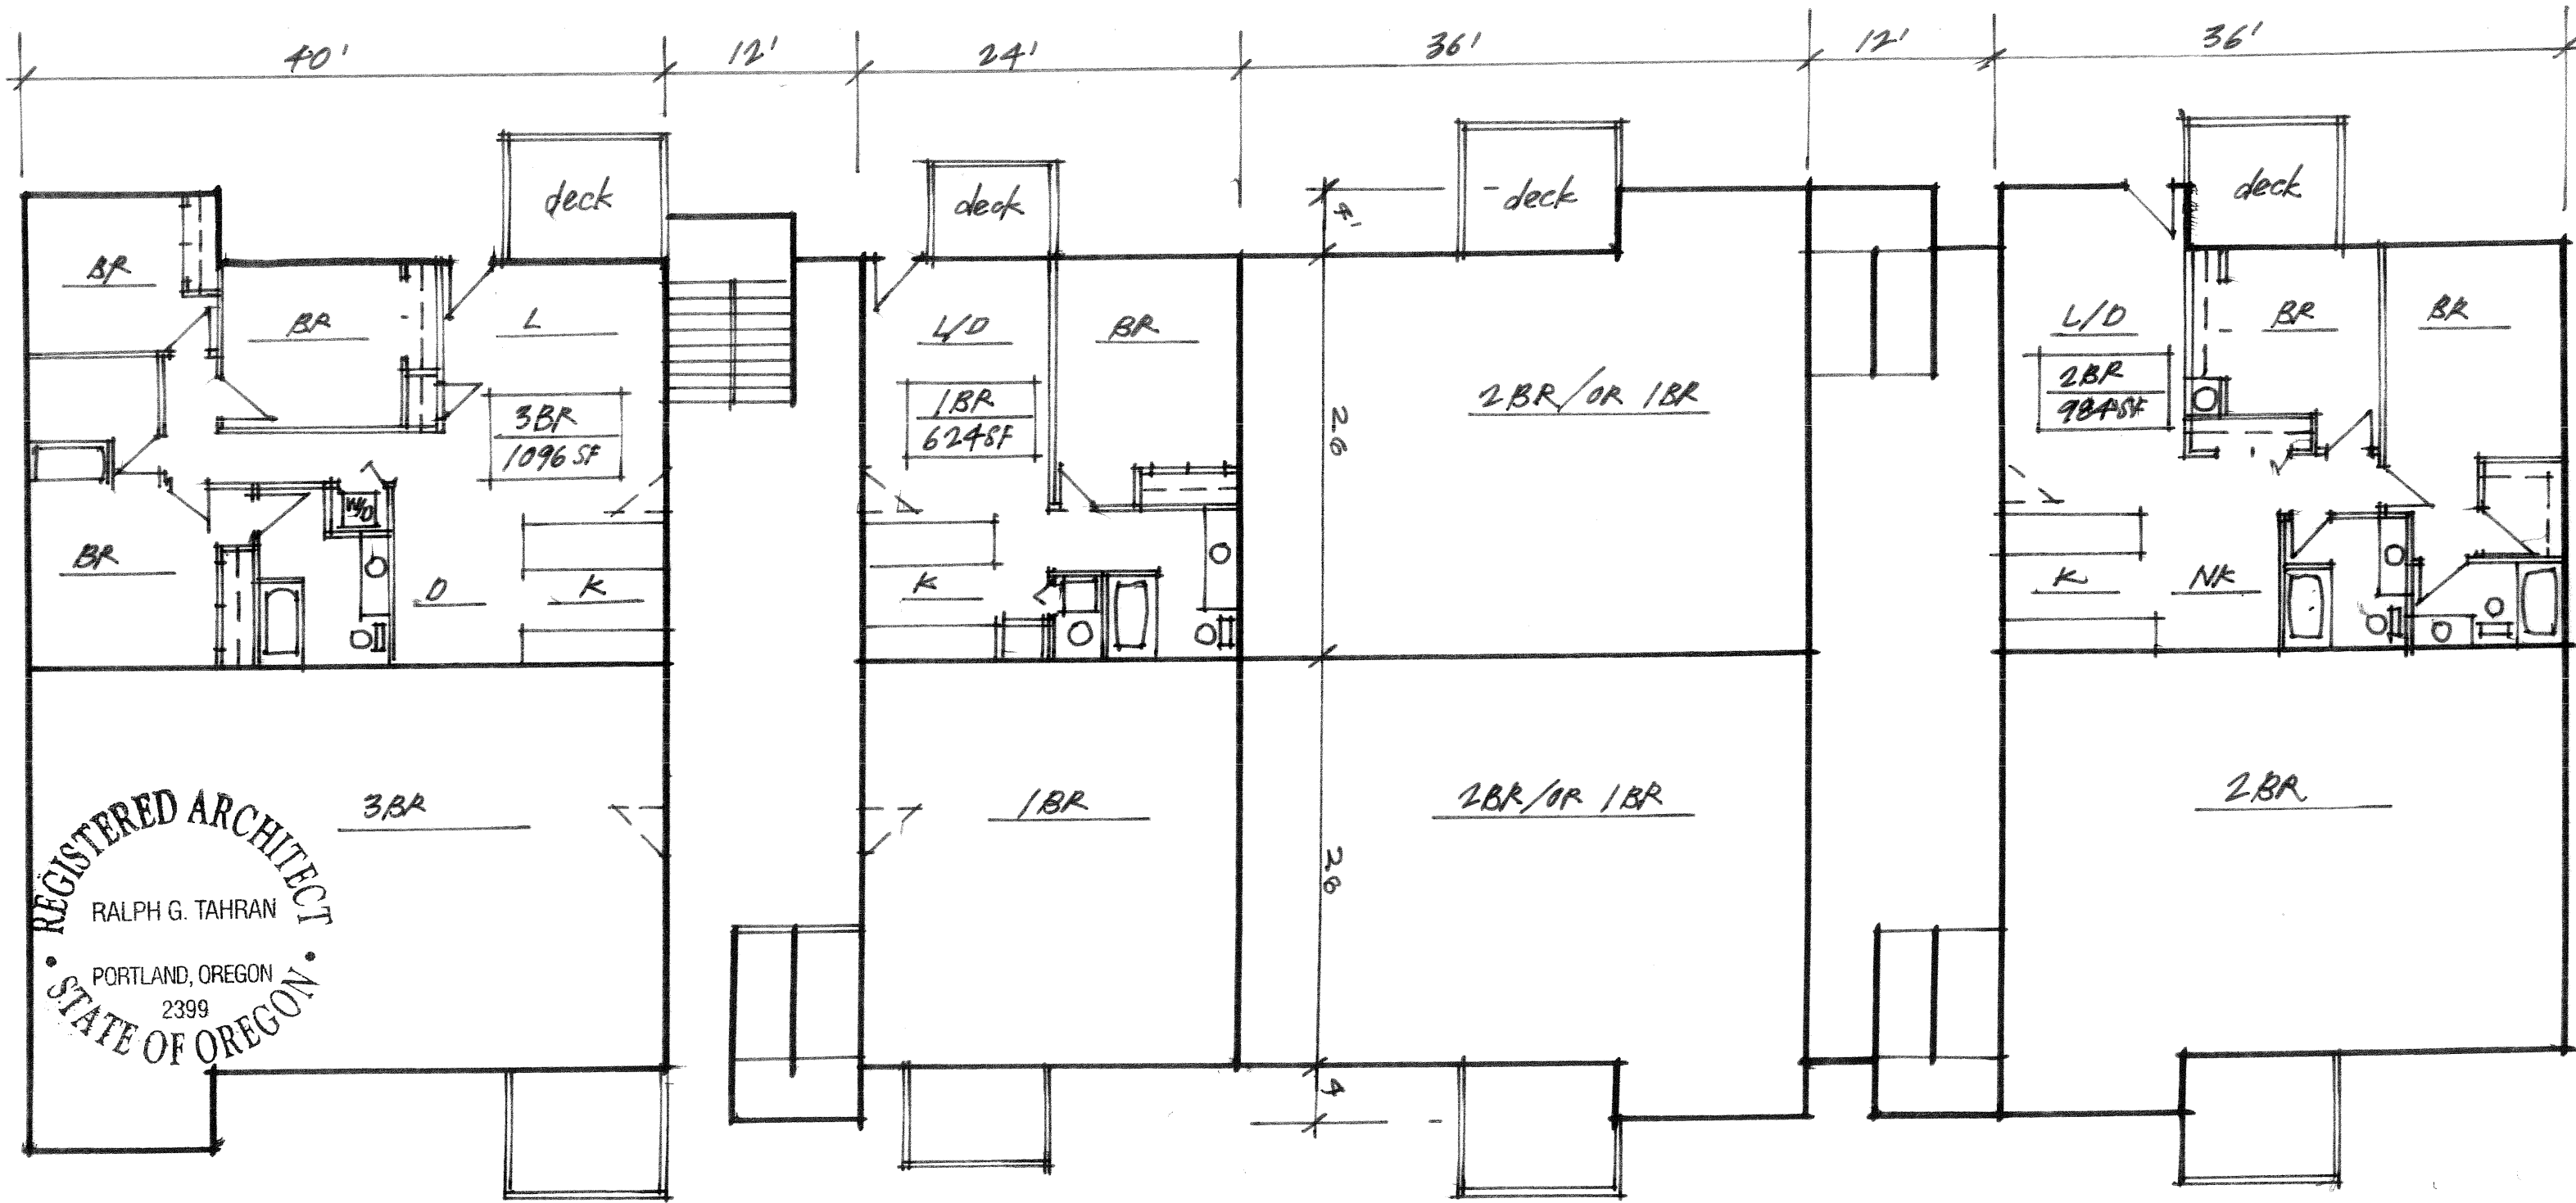

REGISTERED ARCHITECT  
 RALPH G. TAHRAN  
 PORTLAND, OREGON  
 2399  
 STATE OF OREGON


PROTOTYPE  
 BUILDING PLAN - 3STY. 24 UNITS - WHITE HAWK  
 1" = 10'

TAHRAN ARCHITECTURE & PLANNING LLC  
 13741 KNAUS ROAD LAKE OSWEGO, OREGON 97034  
 Phone: 503-539-8802 Fax: 503-697-1958 ralphthahran@comcast.net

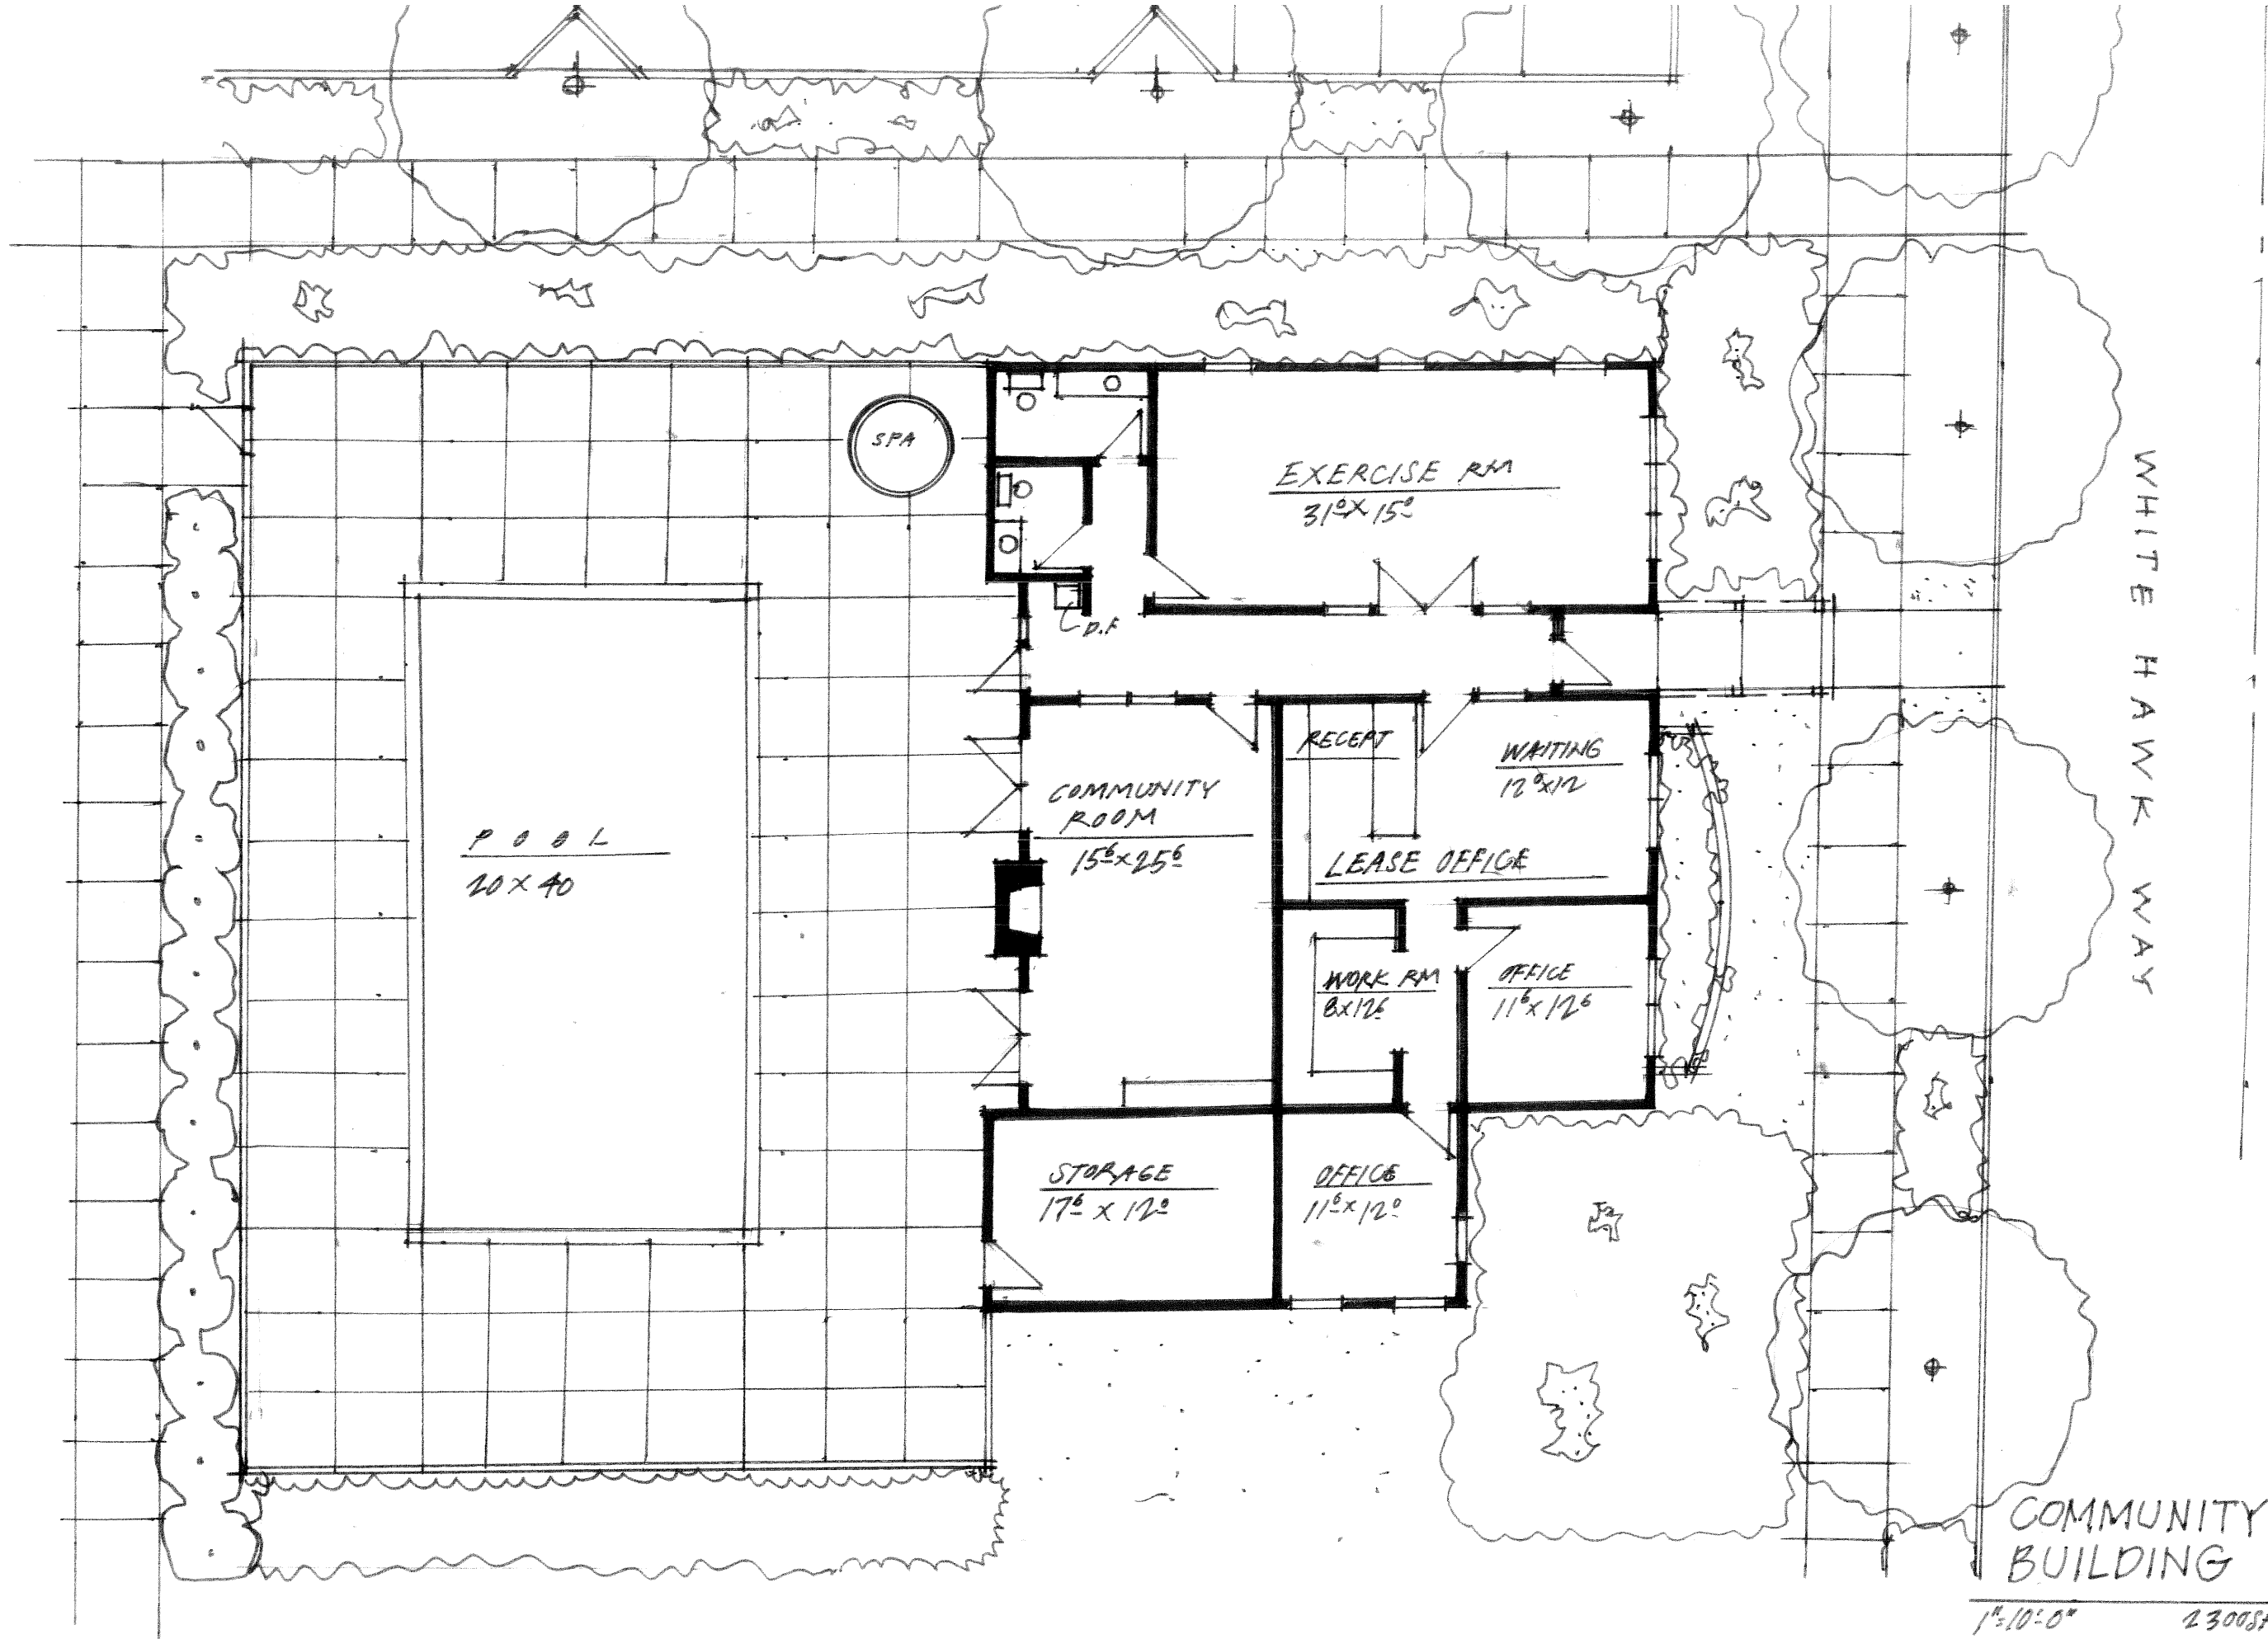

COMMUNITY BUILDING

1"=10'-0" 2300SF

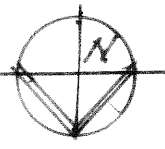

TAHRAN ARCHITECTURE & PLANNING LLC  
 13741 KNAUS ROAD LAKE OSWEGO, OREGON 97034  
 Phone: 503-539-8802 Fax: 503-697-1958 ralph@taran.comcast.net