




Streetscape Design & Engineering Plans for East Pine Street

Request for Proposals

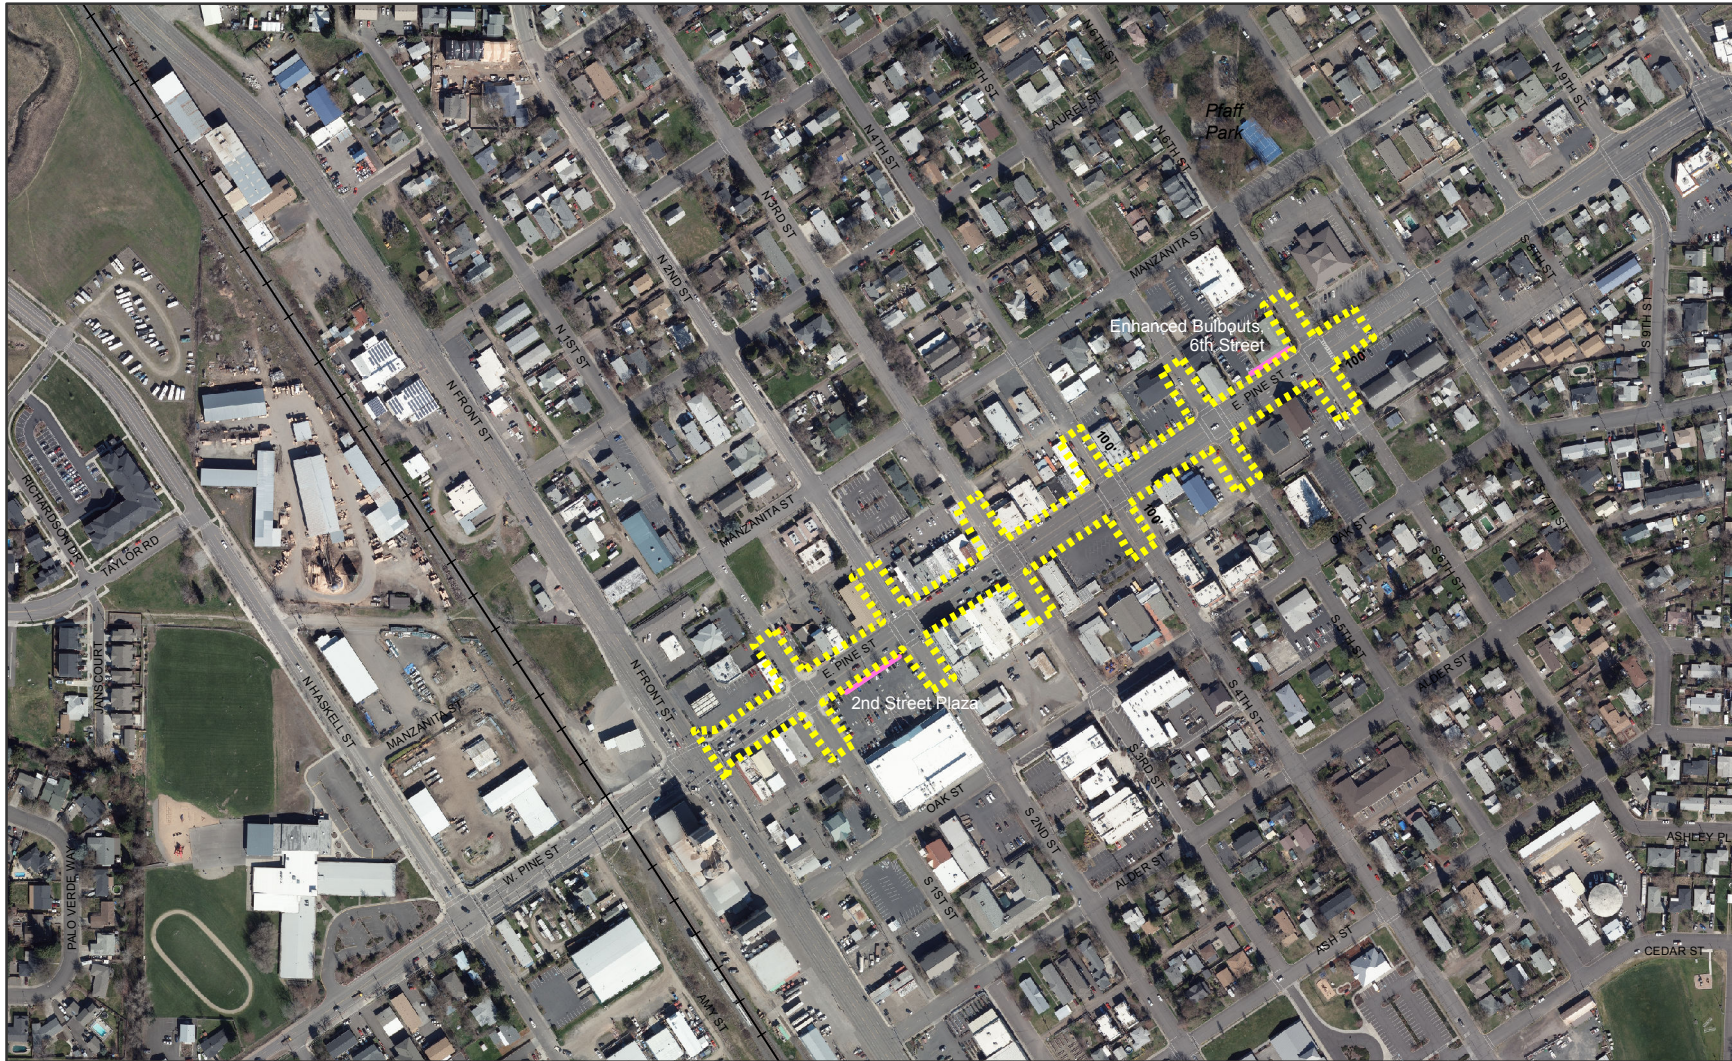

Aerial Photo of Project Area

LEGEND

- Project right-of-way
- Special Interest Improvements

0 150 300 600 Feet